

NORTHWESTERN WATER AND SEWER DISTRICT

McCOMB WATER LINE

REPLACEMENT - PHASE 3

WL-2818



2021



MEMBERS OF COUNCIL

MARK SHEFFER - CHAIRMAN
J. DOUGLAS MILLER, P.E. - VICE CHAIRMAN
MELINDA KALE - SECRETARY


STEVE ARNOLD
JOHN A. CHENEY
TIM PHILLIPS

WILLIAM HIRZEL
BILL BARNHART
BROOKE HAHN

CHARLES LATTA



LOCATION MAP

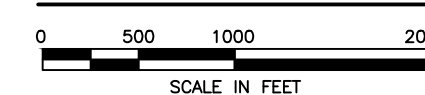

ENGINEER:
JONES & HENRY ENGINEERS, LTD.
3103 EXECUTIVE PARKWAY
SUITE 300
TOLEDO, OHIO 43606

OWNER:
NORTHWESTERN WATER AND SEWER DISTRICT
12560 MIDDLETON PIKE
P.O. BOX 348
BOWLING GREEN, OHIO 43402



Theodore A. Bennett
9/16/2021

APPROVED BY:

Jerry R. Greiner
JERRY R. GREINER PRESIDENT

9/14/21
DATE

Thomas E. Stalter
THOMAS E. STALTER, P.E. DISTRICT ENGINEER

9/16/21
DATE

Garret T. Chamberlain
GARRET T. CHAMBERLAIN, P.E. ASSISTANT ENGINEER


9/16/21
DATE

Dan Wickard
DAN WICKARD SUPERINTENDENT

9/16/21
DATE



Jones & Henry
Engineers, Ltd.

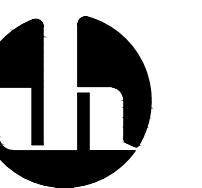

Fluid thinking?
www.jheng.com

STATUS: ISSUED FOR BID
DATE: SEPTEMBER 2021

TOL-781301G-H-INDEX AND LEGEND
9/16/2021 6:24 AM - BDRILL
9/16/2021 11:38 AM

EXISTING SYMBOLS AND ABBREVIATIONS

	AERIAL CONTROL POINT		PETROLEUM PUMP
	AERIAL WING POINT		POST
	AIR CONDITIONING UNIT		POWER LINE MARKER
	AXLE		POWER POLE
	BARBEQUE GRILL		POWER POLE AND TELEPHONE POLE
	BENCHMARK		RAIL ROAD CROSSING SIGNAL
	BOLLARD		RAIL ROAD GATE
	BOLT		RAIL ROAD FROG
	CABLE TV		RAIL ROAD MILE POST
	CATCH BASIN		RAIL ROAD SPIKE
	CLEAN OUT		RAIL ROAD SPIKE SET
	CONCRETE MONUMENT		REDUCER
	CONIFEROUS TREE		SANITARY MANHOLE
	CONTROL POINT		SANITARY VALVE
	CONTROLLER POLE MOUNTED		SANITARY VENT
	CURB INLET		SANITARY MARKER
	DECIDUOUS TREE		SATELLITE DISH
	DECORATIVE ROCK		SEPTIC TANK
	DRAIN TILE		SHRUB
	DRILL HOLE		SIGN
	DRY WELL		SIGNAL
	EDGE OF PAVEMENT		SIREN POLE
	ELECTRIC MANHOLE		SOIL BORING
	ELECTRIC METER		SPRINKLER HEAD
	ELECTRIC PULLBOX		SPOT ELEVATION *POINT OF ELEVATION IS DECIMAL
	ELECTRIC TRANSFORMER		STORM LINE MARKER
	ELECTRIC VAULT		STORM MANHOLE
	EXISTING BUILDING		STUMP
	FIRE HYDRANT OR YARD HYDRANT		SUPPORT POLE
	FLAG POLE		T-BAR
	FORCE MAIN FLUSHING CONNECTION		TACKED HUB
	FOUND MONUMENT BOX		TANK FILLER CAP
	GAS LINE MARKER		TC - TOP OF CURB ELEVATION
	GAS LINE VENT		G - GUTTER ELEVATION
	GAS MANHOLE		TELEPHONE BOOTH
	GAS METER		TELEPHONE LINE MARKER
	GAS TEST STATION		TELEPHONE MANHOLE
	GAS VALVE		TELEPHONE PEDESTAL
	GAS WELL		TELEPHONE POLE
	GOLF BALL WASHER		TELEPHONE POLE AND LIGHT POLE
	GUY WIRE		TOP OF WALK
	HEAD STONE		TOPO GRADE SHOT (THE . OF THE NUMBER SIGNIFIES THE LOCATION OF THE SHOT)
	INLET PROTECTION		TOWER
	INVERT ELEVATION		TPB
	IRON PIN (OR LABELED POST, MARKER ETC.)		TRAFFIC MANHOLE
	LIGHT, POWER POLE AND TELEPHONE POLE		TRAFFIC PULL BOX
	LIGHT POLE		UNKNOWN BOX
	LIGHT POLE BOX		UNKNOWN MANHOLE
	MAILBOX		UNKNOWN PEDESTAL
	METER PIT		UNKNOWN POLE
	MINE SPIKE		UNKNOWN VALVE
	MONITORING WELL		UNKNOWN WELL
	NEWS PAPER BOX		VAULT
	OIL TANK		VENT PIPE
	PARKING METER		WATER LINE MARKER
	PAVEMENT BORING		WATER MANHOLE
	PAY PHONE		WATER MAIN PLUG
			WATER METER
			WATER METER PIT
			WATER WELL
			WATER VALVE
			WATER VENT
			YARD LIGHT

PROPOSED SYMBOLS

	ABANDON VALVE BOX		PLUG VALVE AND BOX
	ABANDON VALVE MANHOLE		PLUG VALVE AND MANHOLE
	AIR RELEASE VALVE AND MANHOLE		POLE TO BE TEMPORARILY SUPPORTED AND PROTECTED BY CONTRACTOR
	BUTTERFLY VALVE AND BOX		REDUCER
	BUTTERFLY VALVE AND MANHOLE		SANITARY MANHOLE
	CATCH BASIN		STORM MANHOLE
	CLEAN OUT		STUMP TO BE REMOVED
	CURB INLET		TAPPING SLEEVE VALVE AND BOX
	FIRE HYDRANT ASSEMBLY, TYPE A		TAPPING SLEEVE VALVE AND MANHOLE
	FIRE HYDRANT ASSEMBLY, TYPE B		TREE TO BE REMOVED
	FIRE HYDRANT TO BE REMOVED		WATER VALVE MANHOLE OR BOX TO BE ABANDONED, SEE SPECIFICATIONS
	FORCE MAIN FLUSHING CONNECTION		
	GATE VALVE AND BOX		
	GATE VALVE AND MANHOLE		
	INSERTING VALVE AND MANHOLE		
	METER PIT		

TOPOGRAPHY LINES:

	CENTER LINE
	FENCE LINE
	PROPERTY LINE
	RIGHT OF WAY
	PERMANENT EASEMENT
	CONSTRUCTION EASEMENT
	SILT FENCE

UTILITY LINES:

	CABLE (UNDERGROUND)*
	COMBINED SEWER
	ELECTRICAL (UNDERGROUND)*
	GAS LINE
	OVERHEAD WIRES
	PETROLEUM, OIL, LUBRICANTS
	SANITARY SEWER
	SIGNAL (UNDERGROUND)*
	STORM SEWER
	TELEPHONE (UNDERGROUND)*
	WATER LINE
	LARGE DIAMETER LINES (ANY TYPE)
	UTILITY LINE TO BE REMOVED ***
	UTILITY LINE TO BE ABANDONED
	PROPOSED UTILITY
	PROPOSED LARGE DIAMETER UTILITY
	PROPOSED TRENCHLESS UTILITY

ALPHA DESIGNATION REFERS TO UTILITY TYPE OR SERVICE TYPES, NUMERICAL DESIGNATION REFERS TO PIPE NOMINAL DIAMETER. LINES WITH NO NUMERICAL DESIGNATION ARE OF UNKNOWN SIZE.

* AERIAL LINES, IF SHOWN, ARE DESIGNATED WITH LOWER CASE LETTERS
** FOR ELLIPTICAL SEWERS, THE VERTICAL DIMENSION (RISE) IS CALLED OUT FIRST FOLLOWED BY THE HORIZONTAL DIMENSION (SPAN). EXAMPLE: 45X35 (RISE X SPAN) THE VERTICAL DIMENSION IS 45", THE HORIZONTAL DIMENSION IS 35".
*** INDICATES THE REMOVAL OF ALL SPECIFIED STRUCTURES AND APPURTENANCES.

DRAWING INDEX

GENERAL	
1	G-1 SHEET INDEX AND LEGEND
2	G-2 GENERAL SUMMARY
3	G-3 SURVEY CONTROL
WATER	
4	W-1.1 WEST MAIN STREET WATER LINE PLAN AND PROFILE STA 0+00 TO 5+50
5	W-1.2 WEST MAIN STREET WATER LINE PLAN AND PROFILE STA 5+50 TO 11+00
6	W-1.3 WEST MAIN STREET WATER LINE PLAN AND PROFILE STA 11+00 TO 16+50
7	W-1.4 WEST MAIN STREET WATER LINE PLAN AND PROFILE STA 16+50 TO 22+00
8	W-1.5 WEST MAIN STREET WATER LINE PLAN AND PROFILE STA 22+00 TO 24+50
9	W-2.1 WALNUT STREET WATER LINE PLAN AND PROFILE STA 0+00 TO 5+50
10	W-3.1 PLEASANT STREET WATER LINE PLAN AND PROFILE STA 0+50 TO 5+50
11	W-3.2 PLEASANT STREET WATER LINE PLAN AND PROFILE STA 5+50 TO 11+00
12	W-4.1 NORTH LIBERTY STREET WATER LINE PLAN AND PROFILE STA 0+00 TO 5+50
13	W-4.2 NORTH LIBERTY STREET, CHERRY STREET, AND EAST PERRIN AVENUE WATER LINE PLANS AND PROFILES STA 5+50 TO 6+00, STA. 1+00 TO 2+00, AND STA. 0+00 TO 1+00
14	W-5.1 NORTHWESTERN WATER & SEWER DISTRICT WATER MAIN GENERAL NOTES AND SPECIFICATIONS
15	W-5.2 NORTHWESTERN WATER & SEWER DISTRICT WATER MAIN GENERAL NOTES AND SPECIFICATIONS
16	W-5.3 NORTHWESTERN WATER & SEWER DISTRICT WATER MAIN TRENCH AND HYDRANT DETAILS
17	W-5.4 NORTHWESTERN WATER & SEWER DISTRICT WATER MAIN VALVES AND MISCELLANEOUS DETAILS
18	W-5.5 NORTHWESTERN WATER & SEWER DISTRICT WATER MAIN WATER SERVICE DETAIL
19	W-5.6 WATER MAIN DETAILS
20	W-5.7 WATER MAIN DETAILS
SURFACE RESTORATION	
21	SR-0.1 SURFACE RESTORATION DETAILS
22	SR-0.2 SURFACE RESTORATION DETAILS
23	SR-1.1-2 WEST MAIN STREET SURFACE RESTORATION PLAN STA 0+00 TO 11+00
24	SR-1.3-4 WEST MAIN STREET SURFACE RESTORATION PLAN STA 11+00 TO 22+00
25	SR-1.5 WEST MAIN STREET SURFACE RESTORATION PLAN STA 22+00 TO 24+00
26	SR-2.1 WALNUT STREET SURFACE RESTORATION PLAN STA 0+00 TO 5+50
27	SR-3.1-2 PLEASANT STREET SURFACE RESTORATION PLAN STA 0+00 TO 11+00
28	SR-4.1-2 NORTH LIBERTY STREET SURFACE RESTORATION PLAN STA 0+00 TO 6+50
EROSION CONTROL	
29	EC-1 ENVIRONMENTAL CONDITIONS AND GENERAL NOTES
30	EC-2 EROSION CONTROL DETAILS

STORM WATER POLLUTION PREVENTION

	ROADWAY CONSTRUCTION ENTRANCE
	INLET PROTECTION
	SILT FENCE

RIGHT OF WAY AND PROPERTY DATA:
1. LINES MARKED "R/W" ARE FROM THE SURVEY
2. LINES MARKED "P/L" ARE FROM A GIS LAYER

VERTICAL DATUM:


Vertical Datum is based on '88 NAVD.

NOTE: ACCURACY OF EXISTING ELEVATIONS AND DIMENSIONS IS NOT GUARANTEED. FIELD VERIFY BEFORE CONSTRUCTION.



SHEET INDEX AND LEGEND
NORTHWESTERN WATER & SEWER DISTRICT, OHIO
MCCOMB WATER LINE REPLACEMENT - PHASE 3 - WL-2818

5	DATE:	REVISED	BY
4	DIVISIONS AFTER ISSUED FOR BID	ISSUED FOR BID	
3			
2			
1			
NO			

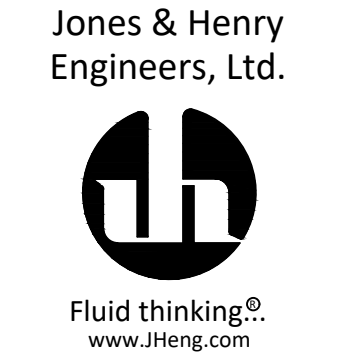

JOB NO. 796-7813.001

SCALE NONE

THIS LINE SCALES IT WHEN PLOTTED TO NOTED SCALE

DESIGNED EAF DRAWN SAW CHECKED TAB

STATUS: ISSUED FOR BID


DATE: SEPTEMBER 2021

SHEET NO.

G-1

1 OF 30

Item No.	Plan Quantity	Contingency Quantity	Grand Total	Unit	Description	W-1.1	W-1.2	W-1.3	W-1.4	W-1.5	W-2.1	W-3.1	W-3.2	W-4.1	W-4.2
1	1	0	1	LS	Mobilization and Demobilization	0	0	0	0	0	0	0	0	0	0
2a	373	8	381	LF	6-inch Water Main, Type B	0	0	0	0	0	93	89	106	0	85
2b	1044	21	1065	LF	6-inch Water Main, Type C	0	0	0	0	0	358	342	337	0	7
2c	737	13	750	LF	8-inch Water Main, Type B	0	70	32	61	64	0	0	0	476	34
2d	738	17	755	LF	8-inch Water Main, Type C	21	70	168	445	34	0	0	0	0	0
2e	1270	20	1290	LF	8-inch Water Main, Trenchless	510	410	350	0	0	0	0	0	0	0
2f	44	6	50	LF	8-inch Water Main, Type SP Insulated	0	0	0	44	0	0	0	0	0	0
2g	7	0	7	EA	Connections to Existing Water Mains 12-inch and Smaller (Without Tapping)	1	0	0	0	0	2	1	1	1	1
2h	3	0	3	EA	Existing Water Main Plugged	0	2	0	0	0	0	0	0	1	0
2i	5	0	5	EA	Water Main Termination and Abandonment	1	0	0	0	1	1	1	0	0	1
3a	2	0	2	EA	6-inch Gate Valve and Box	0	0	0	0	0	0	2	0	0	0
3b	4	0	4	EA	8-inch Gate Valve and Box	1	1	0	1	0	0	0	0	1	0
3c	1	0	1	EA	6-inch by 8-inch Tapping Sleeve, Valve and Box	0	0	0	0	0	0	0	0	0	1
3d	1	0	1	EA	8-inch by 8-inch Tapping Sleeve, Valve and Box	0	0	0	0	0	0	0	0	0	1
3e	1	0	1	EA	12-inch by 8-inch Tapping Sleeve, Valve and Box	0	0	0	0	1	0	0	0	0	0
3f	7	0	7	EA	Valve Box Abandoned	1	0	0	0	2	0	1	1	1	1
4a	6	0	6	EA	Fire Hydrant Assembly, Type A	0	1	0	0	1	1	1	1	1	0
4b	3	0	3	EA	Fire Hydrant Assembly Removed	0	1	0	0	1	0	0	0	1	0
5a	280	9	289	LF	Water Service (Less than 2-inch diameter)	30	9	30	17	9	35	10	40	100	0
5b	529	12	541	LF	Water Service Trenchless (Less than 2-inch diameter)	45	42	8	117	51	205	0	61	0	0
5c	36	0	36	EA	Water Service Connection Reinstated (Less than 2-inch diameter)	3	2	2	4	0	10	2	8	5	0
5d	36	0	36	EA	Water Meter Pits (Without Meter)	3	2	2	4	0	10	2	8	5	0
6a	688	7	695	SY	ODOT Item 202 Pavement and Base Removed	0	51	0	0	4	43	125	19	411	35
6b	513	7	520	SY	ODOT Item 202 Driveway and Sidewalk Pavement Removed	0	0	26	61	3	216	71	71	65	0
7a	51	4	55	SY	Flexible Pavement Trench Repair - Heavy Roadway	0	51	0	0	0	0	0	0	0	0
7b	637	8	645	SY	Flexible Pavement Trench Repair - Residential Roadway	0	0	0	0	4	43	125	19	411	35
7c	233	2	235	SY	Flexible Pavement Trench Repair - Driveway	0	0	26	33	0	71	42	16	45	0
7d	688	7	695	SY	Temporary Pavement Repair	0	51	0	0	4	43	125	19	411	35
7e	122	3	125	SY	ODOT Item 411 Stabilized Crushed Aggregate (Berm and Drive)	0	0	0	0	0	78	0	44	0	0
7f	0	100	100	SY	3-inch ODOT Item 301 Asphalt Concrete Base Course	0	0	0	0	0	0	0	0	0	0
8a	66	4	70	SY	6-inch ODOT Item 452 Non-Reinforced Concrete Pavement, Class MS (Approach)	0	0	0	28	0	0	26	12	0	0
8b	629	6	635	SF	4-inch Concrete Sidewalk	0	0	0	0	0	601	28	0	0	0
8c	205	2	207	SF	6-inch Concrete Sidewalk and Curb Ramp with Detectable Warning Surface	0	0	0	0	30	0	0	0	175	0
9a	152	8	160	LF	Curb Removed	0	0	0	0	58	0	39	0	45	10
9b	152	8	160	LF	Concrete Curb	0	0	0	0	58	0	39	0	45	10
10a	20	10	30	LF	Sewer Repair (Less than or equal to 10-inch diameter)	0	0	0	0	0	10	0	5	0	5
10b	20	10	30	LF	Sewer Repair (12-inch diameter and larger)	5	0	0	0	0	0	5	0	5	5
11	1	0	1	LS	Video Recording of the Zone of Influence	0	0	0	0	0	0	0	0	0	0
12	1	0	1	LS	Maintenance of Traffic	0	0	0	0	0	0	0	0	0	0
13	1	0	1	LS	Storm Water Pollution Prevention	0	0	0	0	0	0	0	0	0	0
14	1	0	1	LS	Clearing and Grubbing	0	0	0	0	0	0	0	0	0	0



NORTHWESTERN
THE DISTRICT
WATER & SEWER

GENERAL SUMMARY


NORTHWESTERN WATER & SEWER DISTRICT, OHIO
MCCOMB WATER LINE REPLACEMENT - PHASE 3 - WL-2818

NO. 1 2 3 4 5 6 7 8 9 10 11 12 13 14

DATE

REVISIONS AFTER ISSUED FOR BID

BY



Jones & Henry
Engineers, Ltd.

Fluid thinking®
www.JHeng.com

JOB NO. 796-7813.001

SCALE NONE

THIS LINE SCALES IF WHEN PLOTTED TO NOTED SCALE

DESIGNED EAF

DRAWN SAW

CHECKED TAB





STATUS: ISSUED FOR BID

DATE: SEPTEMBER 2021

SHEET NO. G-2

2 OF 30

TOL-781301G1-SURVEY CONTROL
9/16/2021 6:24 AM - DBRILL
9/16/2021 11:59 AM

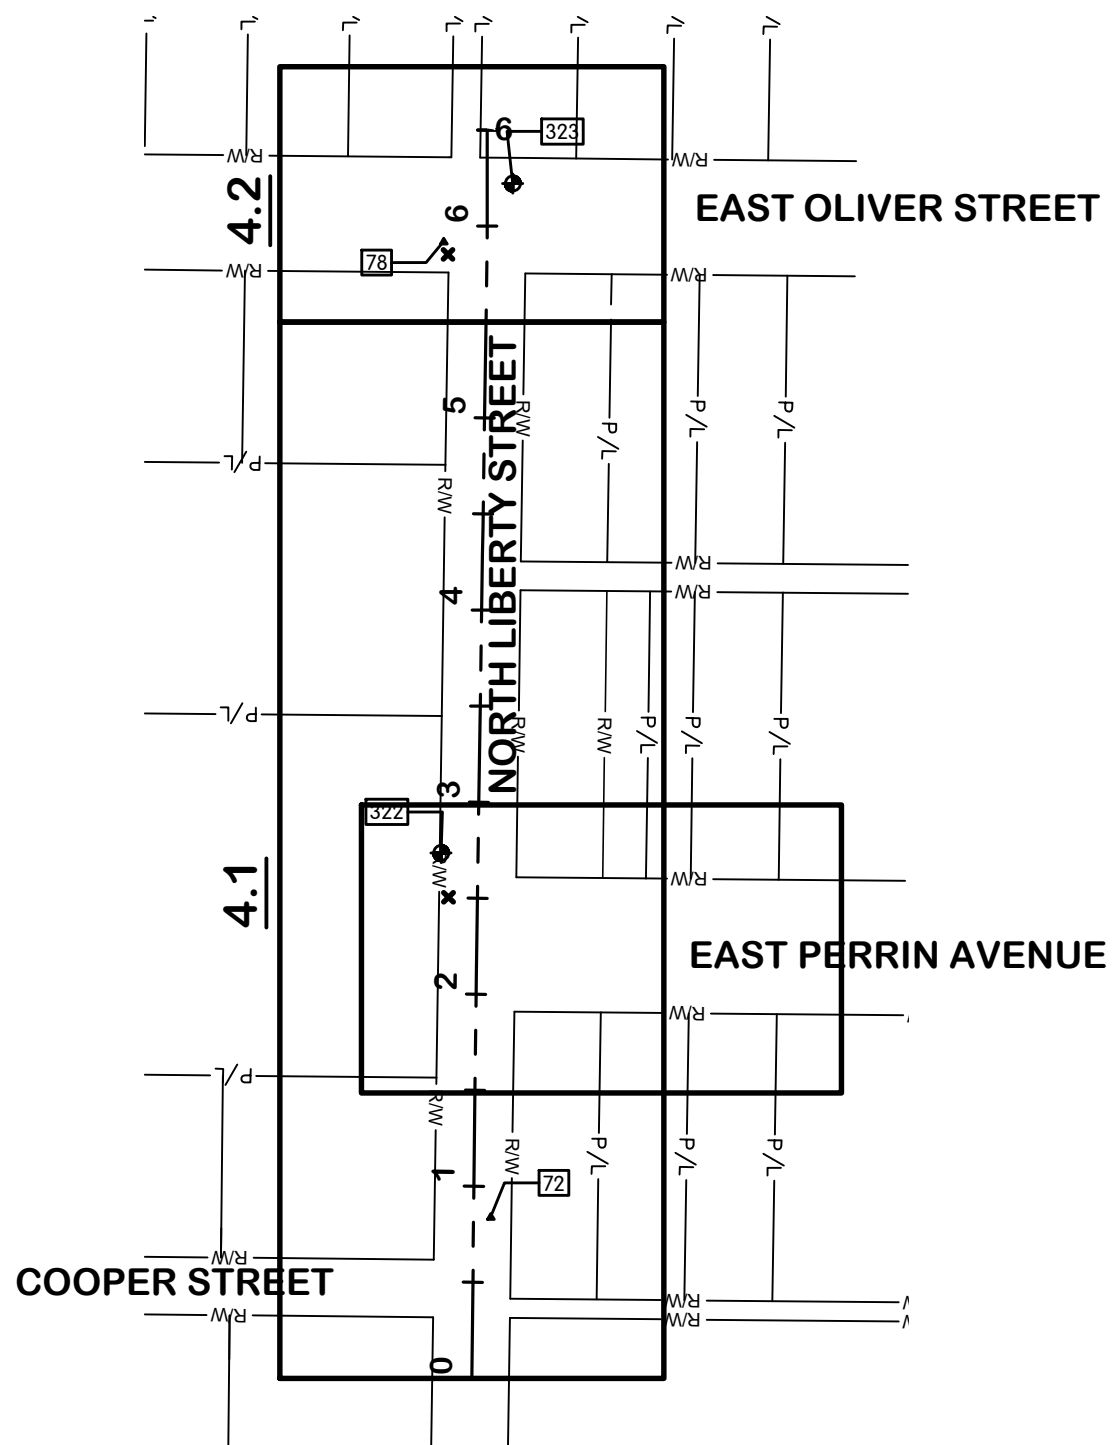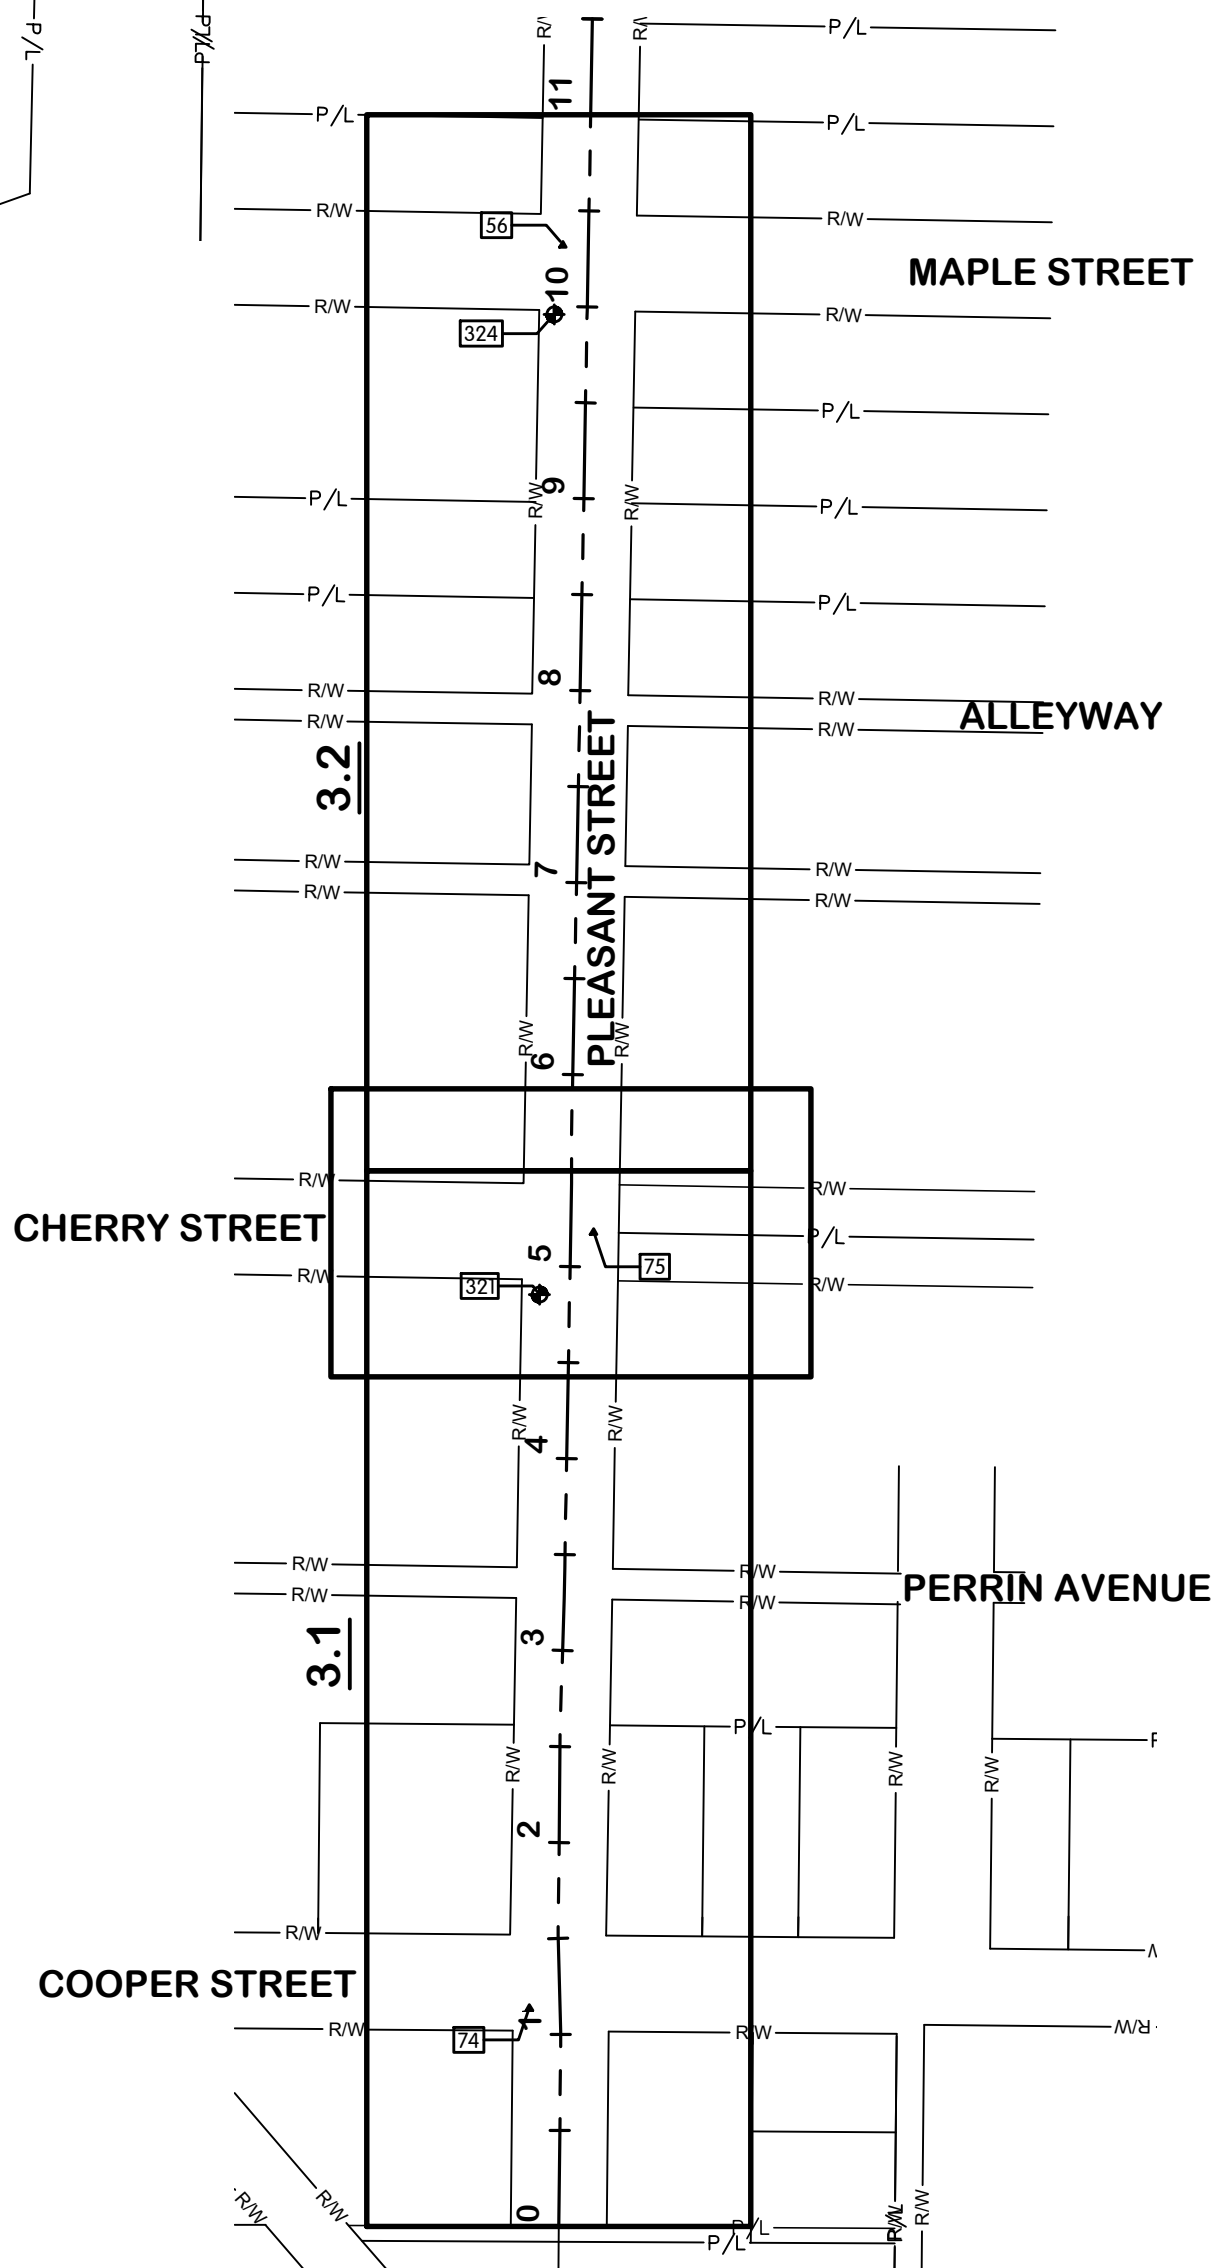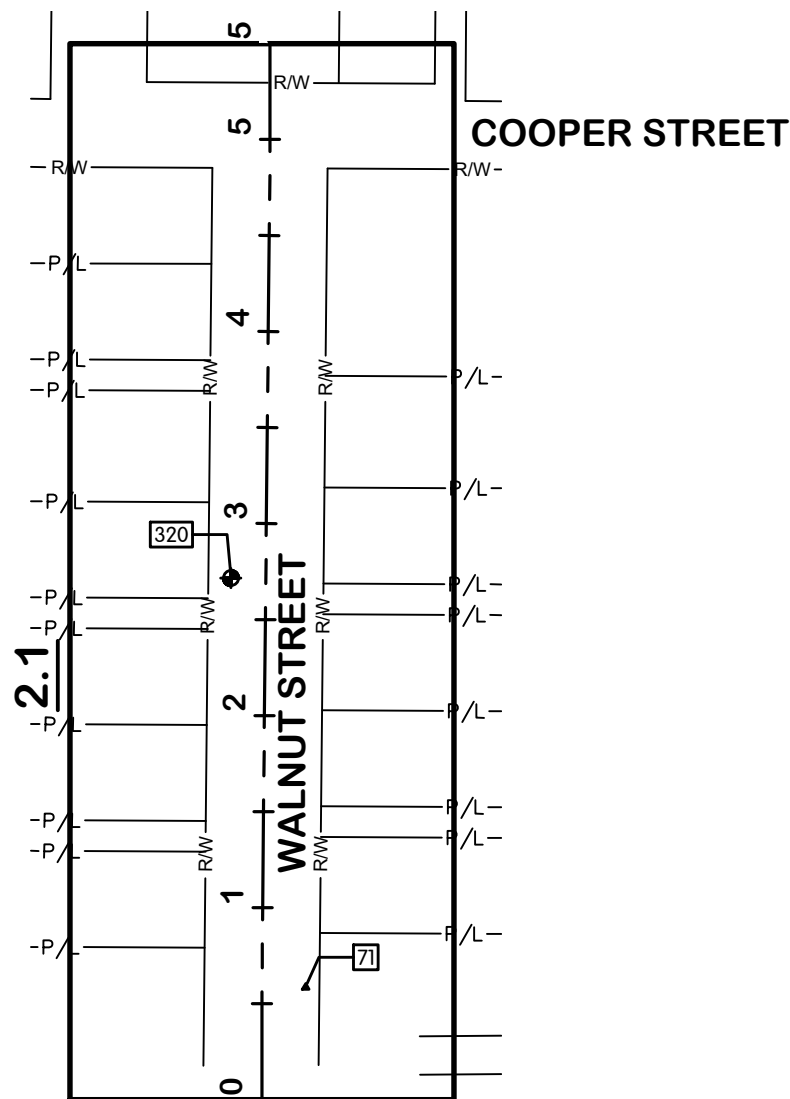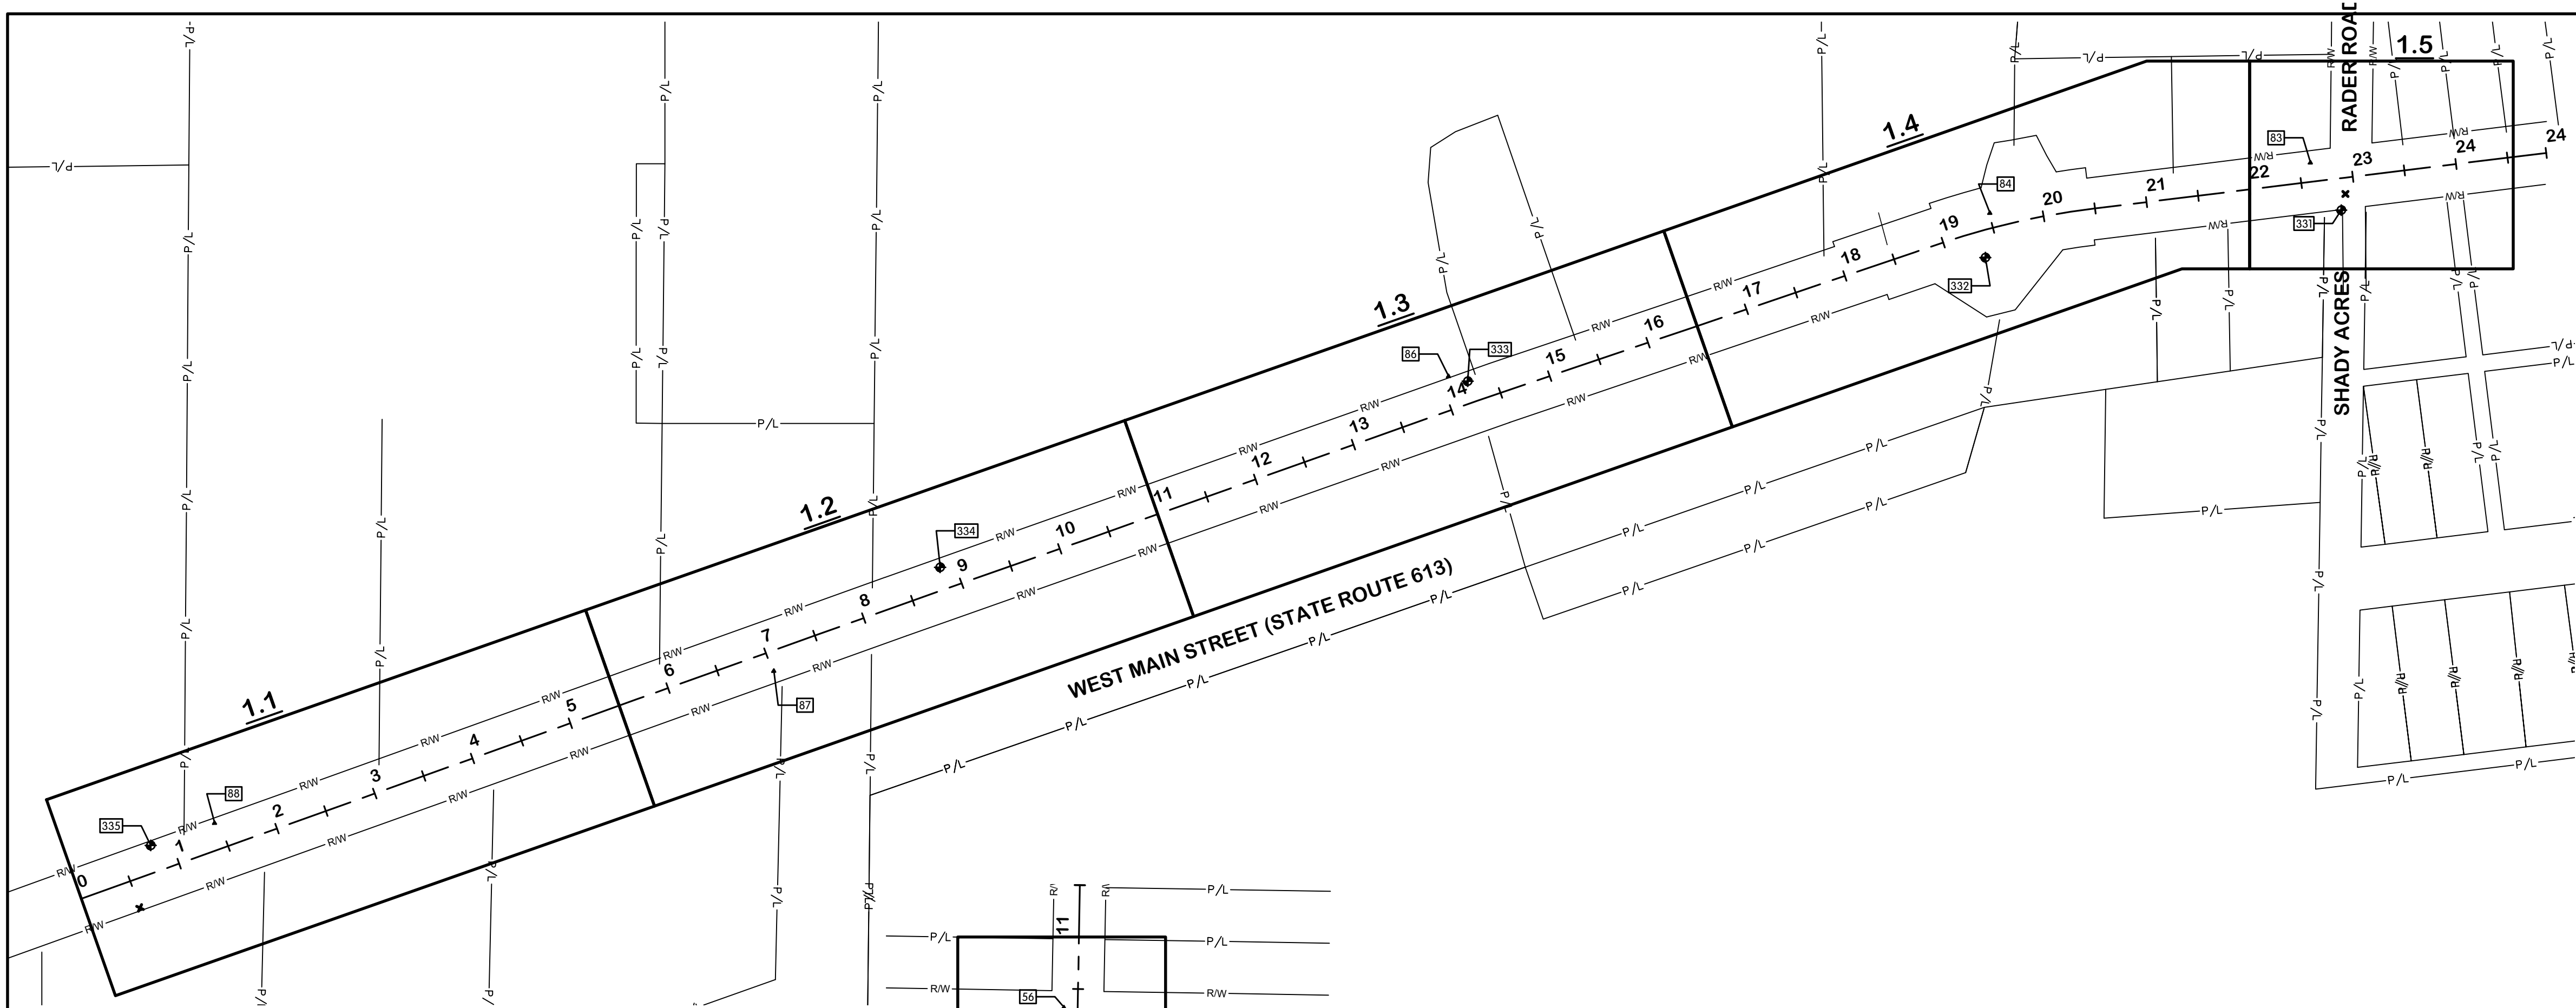

CONTROL POINTS			
POINT #	RAW DESCRIPTION	NORTHING	EASTING
56	SET MAG NAIL	529,280.91	1,611,754.08
71	SET CAPPED IRON REBAR	527,926.17	1,611,104.12
72	SET CAPPED IRON REBAR	528,418.00	1,612,824.68
74	SET CAPPED IRON REBAR	528,362.57	1,611,736.64
75	SET CAPPED IRON REBAR	528,766.83	1,611,770.08
78	SET CAPPED IRON REBAR	528,925.90	1,612,800.23
83	SET CAPPED IRON REBAR	527,430.03	1,610,650.70
84	SET CAPPED IRON REBAR	527,381.54	1,610,342.22
86	SET CAPPED IRON REBAR	527,224.34	1,609,821.22
87	SET CAPPED IRON REBAR	526,940.67	1,609,171.83
88	SET CAPPED IRON REBAR	526,794.42	1,608,633.61

EXISTING STRUCTURE DATA		
NAME	TYPE	DATA
6266	SANITARY MANHOLE	CASTING EL. 758.65 15" E INV. EL. 749.24 12" N INV. EL. 748.04 12" S INV. EL. 748.14
6302	SANITARY MANHOLE	CASTING EL. 754.40 12" W INV. EL. 747.14 12" N INV. EL. 747.50
6611	SANITARY MANHOLE	CASTING EL. 758.43 15" W INV. EL. 749.31 15" E INV. EL. 749.31
7044	SANITARY MANHOLE	CASTING EL. 754.19 12" E INV. EL. 747.14 12" W INV. EL. 747.12 12" S INV. EL. 747.30
STRUCTURE - (1124)	SANITARY MANHOLE	CASTING EL. 759.92 8" S INV. EL. 749.62
STRUCTURE - (1129)	SANITARY MANHOLE	CASTING EL. 754.39 10" W INV. EL. 750.70 10" E INV. EL. 750.70

EXISTING STRUCTURE DATA		
NAME	TYPE	DATA
5640	STORM MANHOLE	CASTING EL. 756.41 12" W INV. EL. 747.15 12" E INV. EL. 747.01
5729	STORM MANHOLE	CASTING EL. 755.95
5832	STORM MANHOLE	CASTING EL. 756.13 12" E INV. EL. 752.27 12" N INV. EL. 752.27 12" W INV. EL. 752.27
15015	STORM MANHOLE	CASTING EL. 765.96 10" W INV. EL. 762.54 12" N INV. EL. 762.18 10" E INV. EL. 762.23
15085	STORM MANHOLE	CASTING EL. 767.05

EXISTING STRUCTURE DATA		
NAME	TYPE	DATA
5462	CATCH BASIN	CASTING EL. 761.20 4" N INV. EL. 759.18
5463	CATCH BASIN	CASTING EL. 760.80 4" E INV. EL. 758.78
5636	CATCH BASIN	CASTING EL. 755.73 4" W INV. EL. 753.53 4" N INV. EL. 753.03 4" E INV. EL. 753.53
5664	ROUND CATCH BASIN	CASTING EL. 756.08
5836	CURB INLET	CASTING EL. 754.88 12" N INV. EL. 752.18 12" S INV. EL. 752.18
6527	CATCH BASIN	CASTING EL. 757.57 12" W INV. EL. 754.47 12" SE INV. EL. 754.37
6951	CATCH BASIN	CASTING EL. 754.00 8" W INV. EL. 751.36 8" N INV. EL. 751.84
6981	CATCH BASIN	CASTING EL. 754.11 8" S INV. EL. 750.66 18" W INV. EL. 749.71 18" E INV. EL. 749.71
7188	CATCH BASIN	CASTING EL. 754.31 8" E INV. EL. 751.86
9061	CATCH BASIN	CASTING EL. 766.53 12" N INV. EL. 762.93 6" W INV. EL. 763.13 6" E INV. EL. 763.13
9172	CATCH BASIN	CASTING EL. 760.05
15006	CURB INLET	CASTING EL. 765.60 10" E INV. EL. 762.59
15017	CURB INLET	CASTING EL. 765.70 10" W INV. EL. 762.25 6" S INV. EL. 763.52
15088	CATCH BASIN	CASTING EL. 766.97 6" S INV. EL. 762.35
15251	CATCH BASIN	CASTING EL. 766.92 6" S INV. EL. 764.90 6" N INV. EL. 764.90



SURVEY CONTROL

NORTHWESTERN WATER & SEWER DISTRICT, OHIO
MCCOMB WATER LINE REPLACEMENT - PHASE 3 - WL-2818

DESIGNED	DRAWN	CHECKED
EA	SA	TAB
STATUS: ISSUED FOR BID		
DATE: SEPTEMBER 2021		
SHEET NO.		

Jones & Henry Engineers, Ltd.

Fluid thinking®
www.JHeng.com

JOB NO. 796-7813.001

SCALE NONE

THIS LINE SCALES IT WHEN PLOTTED TO NOTED SCALE

DESIGNED EAF DRAWN SAW CHECKED TAB

STATUS: ISSUED FOR BID


DATE: SEPTEMBER 2021

SHEET NO.

G-3


3 OF 30

TOL-783001W-1 WEST MAIN STREET STA 0+00 TO 5+50
9/16/2021 11:01 AM - BDRILL
9/16/2021 11:40 AM

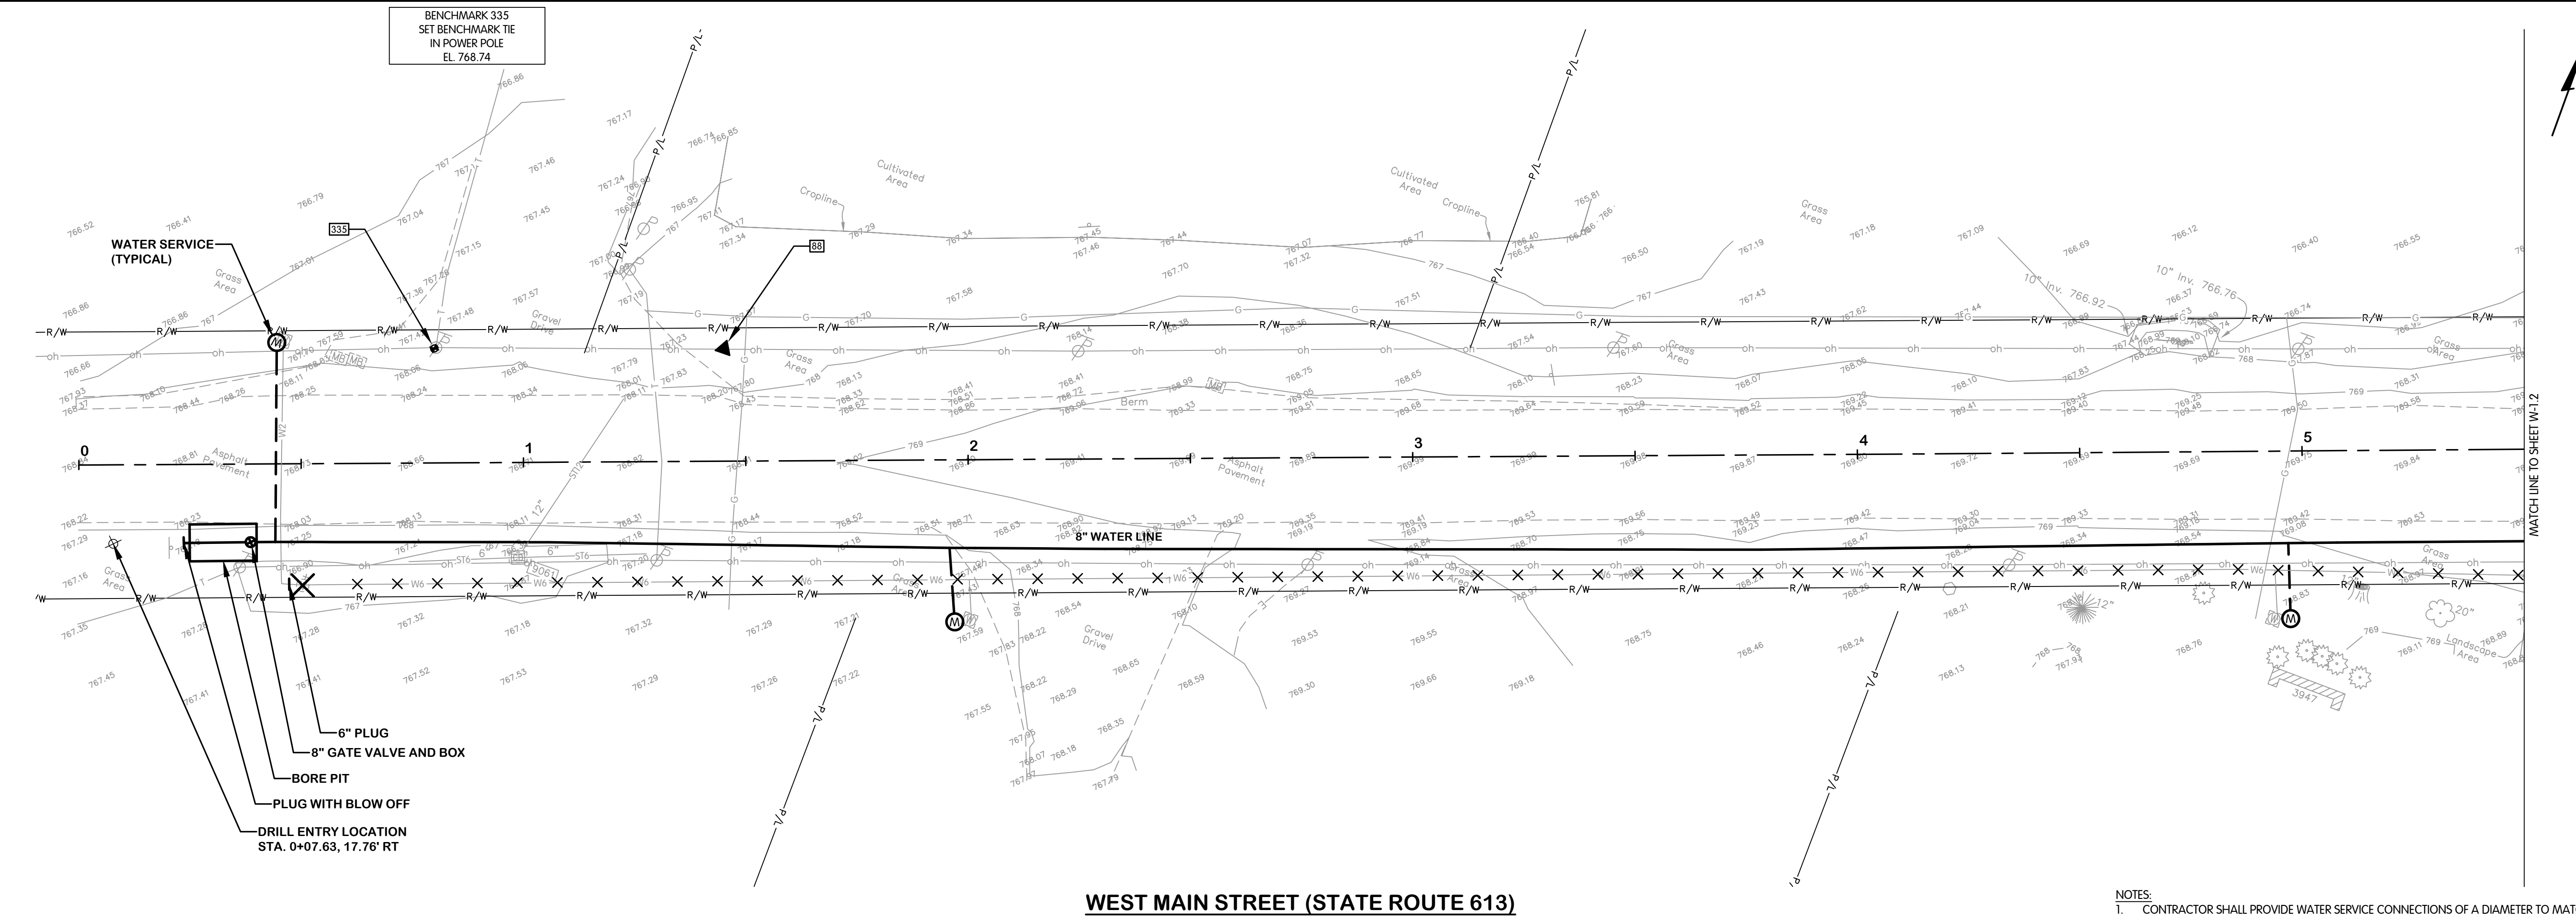

WEST MAIN STREET (STATE ROUTE 613)

- NOTES:
1. CONTRACTOR SHALL PROVIDE WATER SERVICE CONNECTIONS OF A DIAMETER TO MATCH THE ORIGINAL NOMINAL DIAMETER OF THE SERVICE. THE MINIMUM WATER SERVICE DIAMETER SHALL BE 1". WATER SERVICE WITH NO SIZE SHOWN SHALL BE ASSUMED TO BE 1" DIAMETER.
 2. WATER SERVICES ARE SHOWN OFFSET FROM THE EXISTING WATER SERVICES FOR CLARITY AND SHALL BE INSTALLED ALONG THE SAME ALIGNMENT.
 3. THE DISTRICT WILL SHUT DOWN THE EXISTING WATER MAIN FOR A PERIOD OF 4 HOURS TO PERMIT THE CONTRACTOR TO REMOVE SUFFICIENT LENGTH OF WATER MAIN AND CONNECT THE PROPOSED NEW WATER MAIN TO THE EXISTING WATER MAIN.

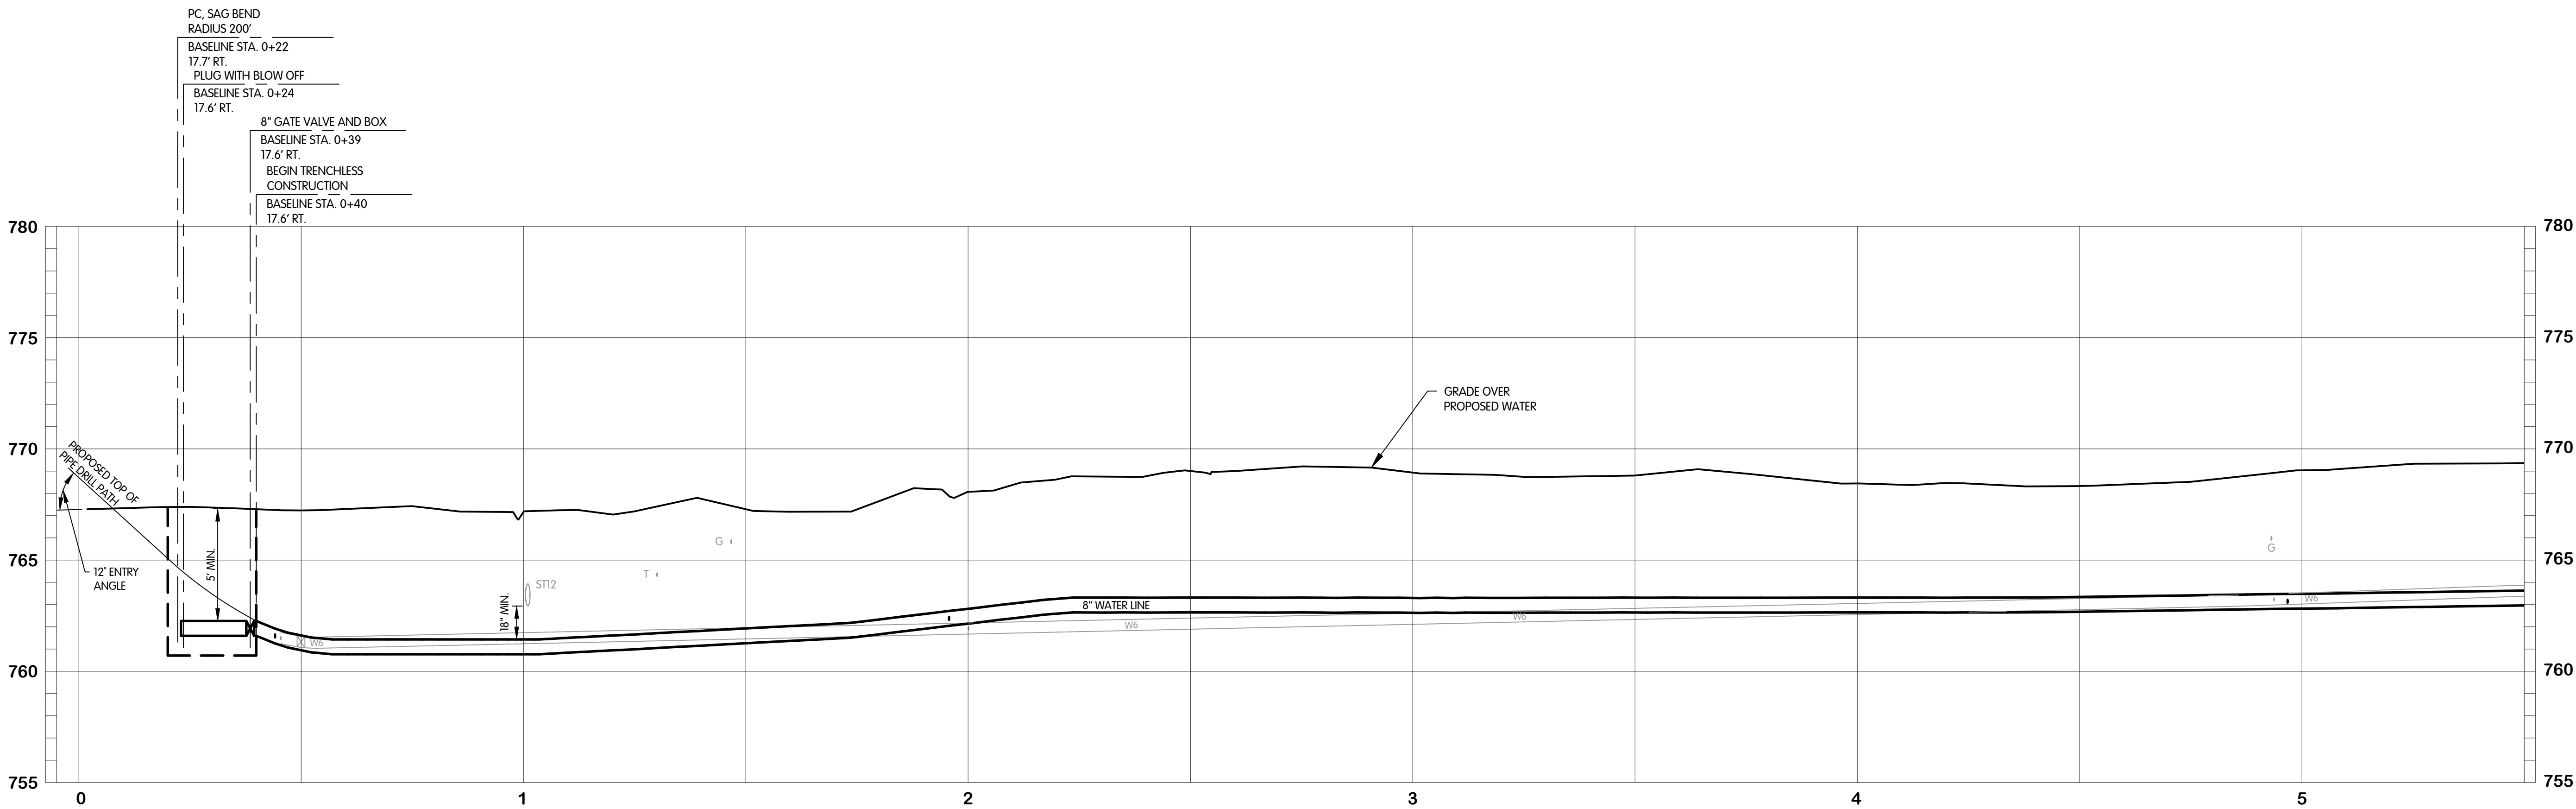

**WEST MAIN STREET
WATER LINE
PLAN AND PROFILE
STA 00+00 TO 5+50**

**NORTHWESTERN WATER & SEWER DISTRICT, OHIO
MCCOMB WATER LINE REPLACEMENT - PHASE 3 - WL-2818**

Jones & Henry
Engineers, Ltd.

Fluid thinking®
www.JHeng.com

JOB NO. 796-7813.001


SCALE 1" = 20' HOR
1" = 4' VERT



THIS LINE SCALES IF WHEN
PLOTTED TO NOTED SCALE

DESIGNED	DRAWN	CHECKED
EAF	SAW	TAB


STATUS: ISSUED FOR BID
DATE: SEPTEMBER 2021

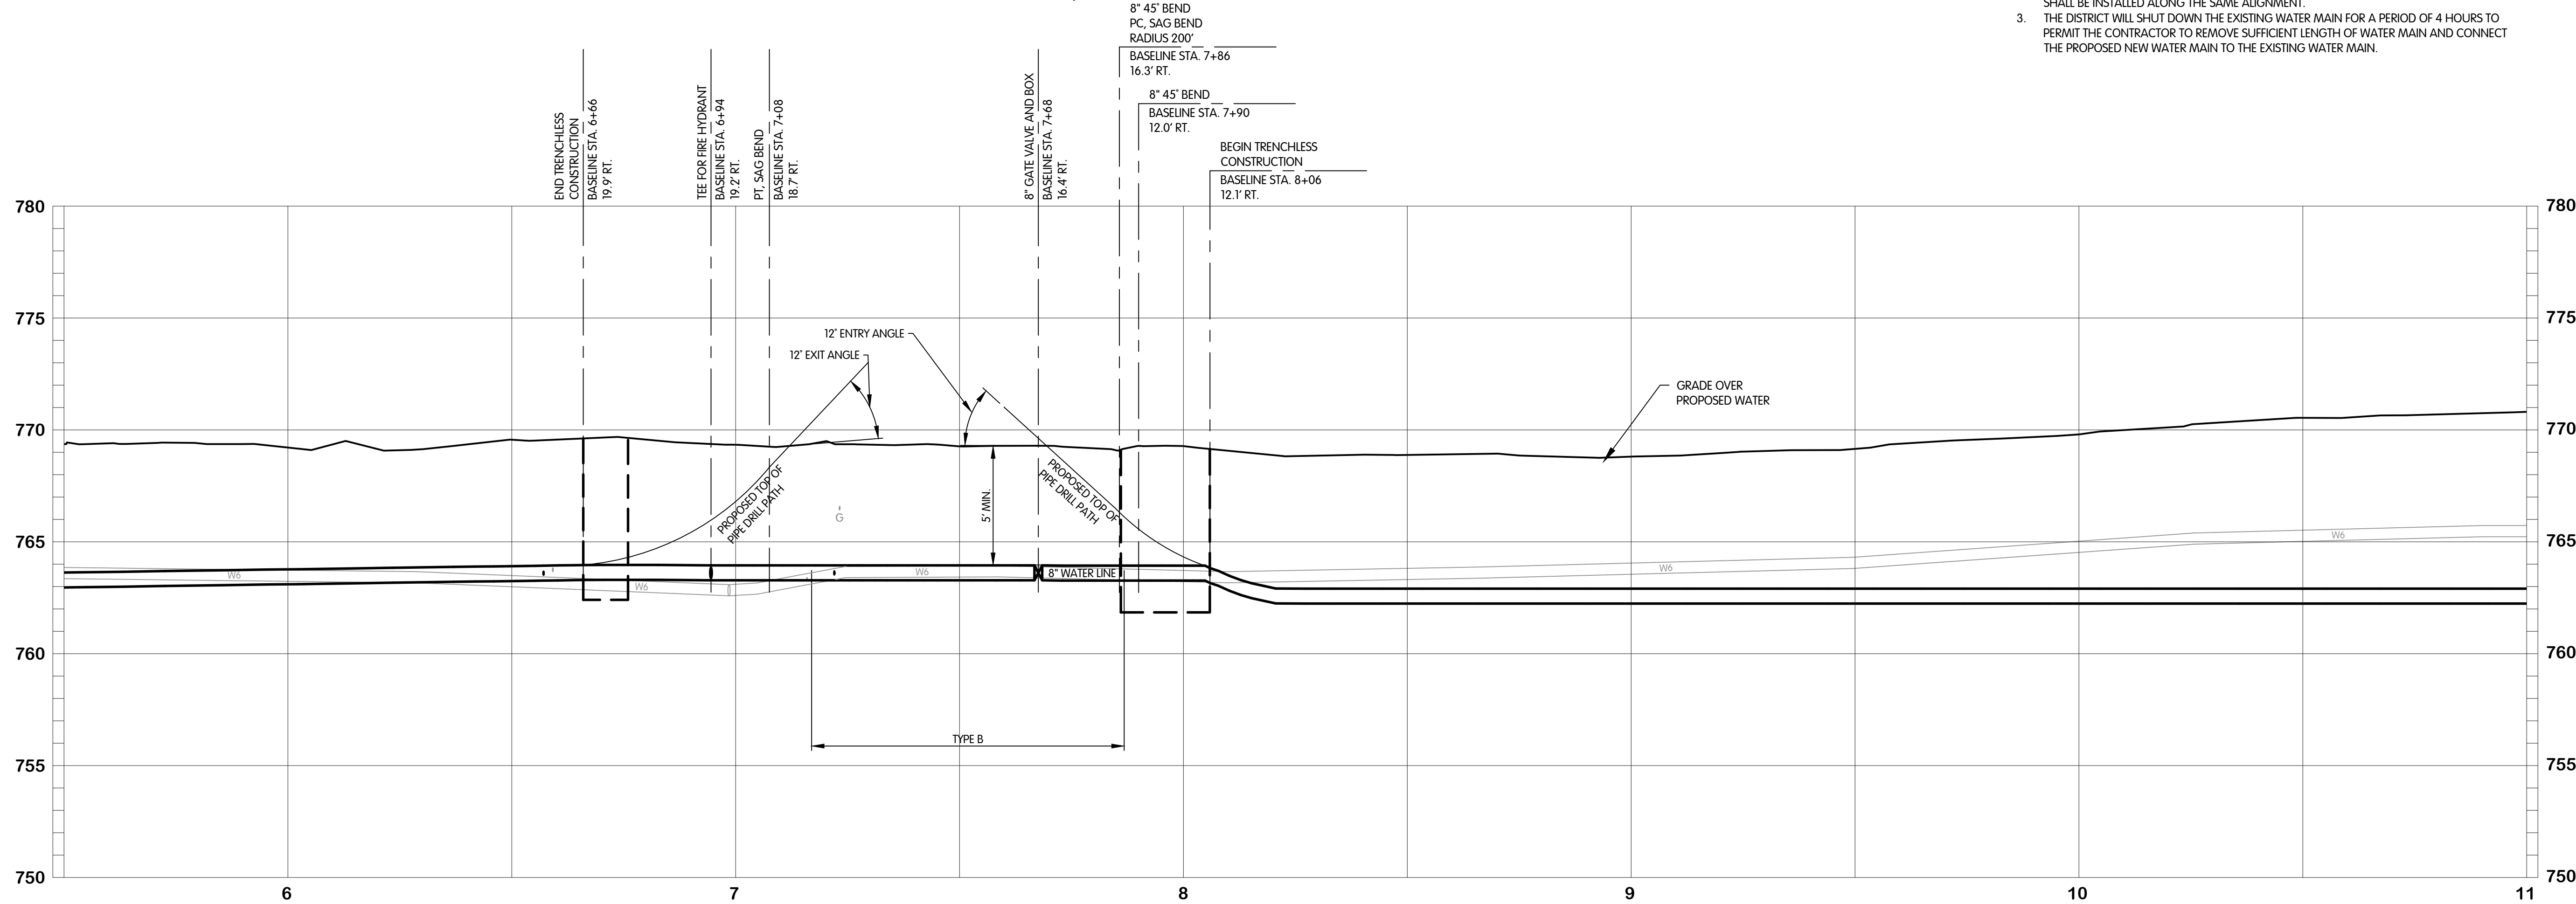SHEET NO.
W-1.1
4 OF 30




 <p>NORTHWESTERN THE DISTRICT WATER & SEWER</p>		<p>WEST MAIN STREET WATER LINE PLAN AND PROFILE STA 5+50 TO 11+00</p>		<p>NORTHWESTERN WATER & SEWER DISTRICT, OHIO MCCOMB WATER LINE REPLACEMENT - PHASE 3 - WL-2818</p>	
<p>NO. DATE</p> <p>1 2 3 4 5</p>		<p>REVISIONS AFTER ISSUED FOR BID</p>		<p>BY</p>	
<p>Jones & Henry Engineers, Ltd.</p>  <p>Fluid thinking®. www.JHeng.com</p>					
<p>JOB NO. 796-7813.001</p>		<p>SCALE 1" = 20' HOR 1" = 4' VERT</p>			
<p>THIS LINE SCALES 1" WHEN PLOTTED TO NOTED SCALE</p>					
<p>DESIGNED EAF</p>		<p>DRAWN SAW</p>		<p>CHECKED TAB</p>	
<p>STATUS ISSUED FOR BID</p>					
<p>DATE SEPTEMBER 2021</p>					
<p>SHEET NO. W-1.2 5 OF 30</p>					

TOL-783001-WEST MAIN STREET STA 11+00 TO 16+50
9/16/2021 11:01 AM - BORILL
9/16/2021 11:40 AM

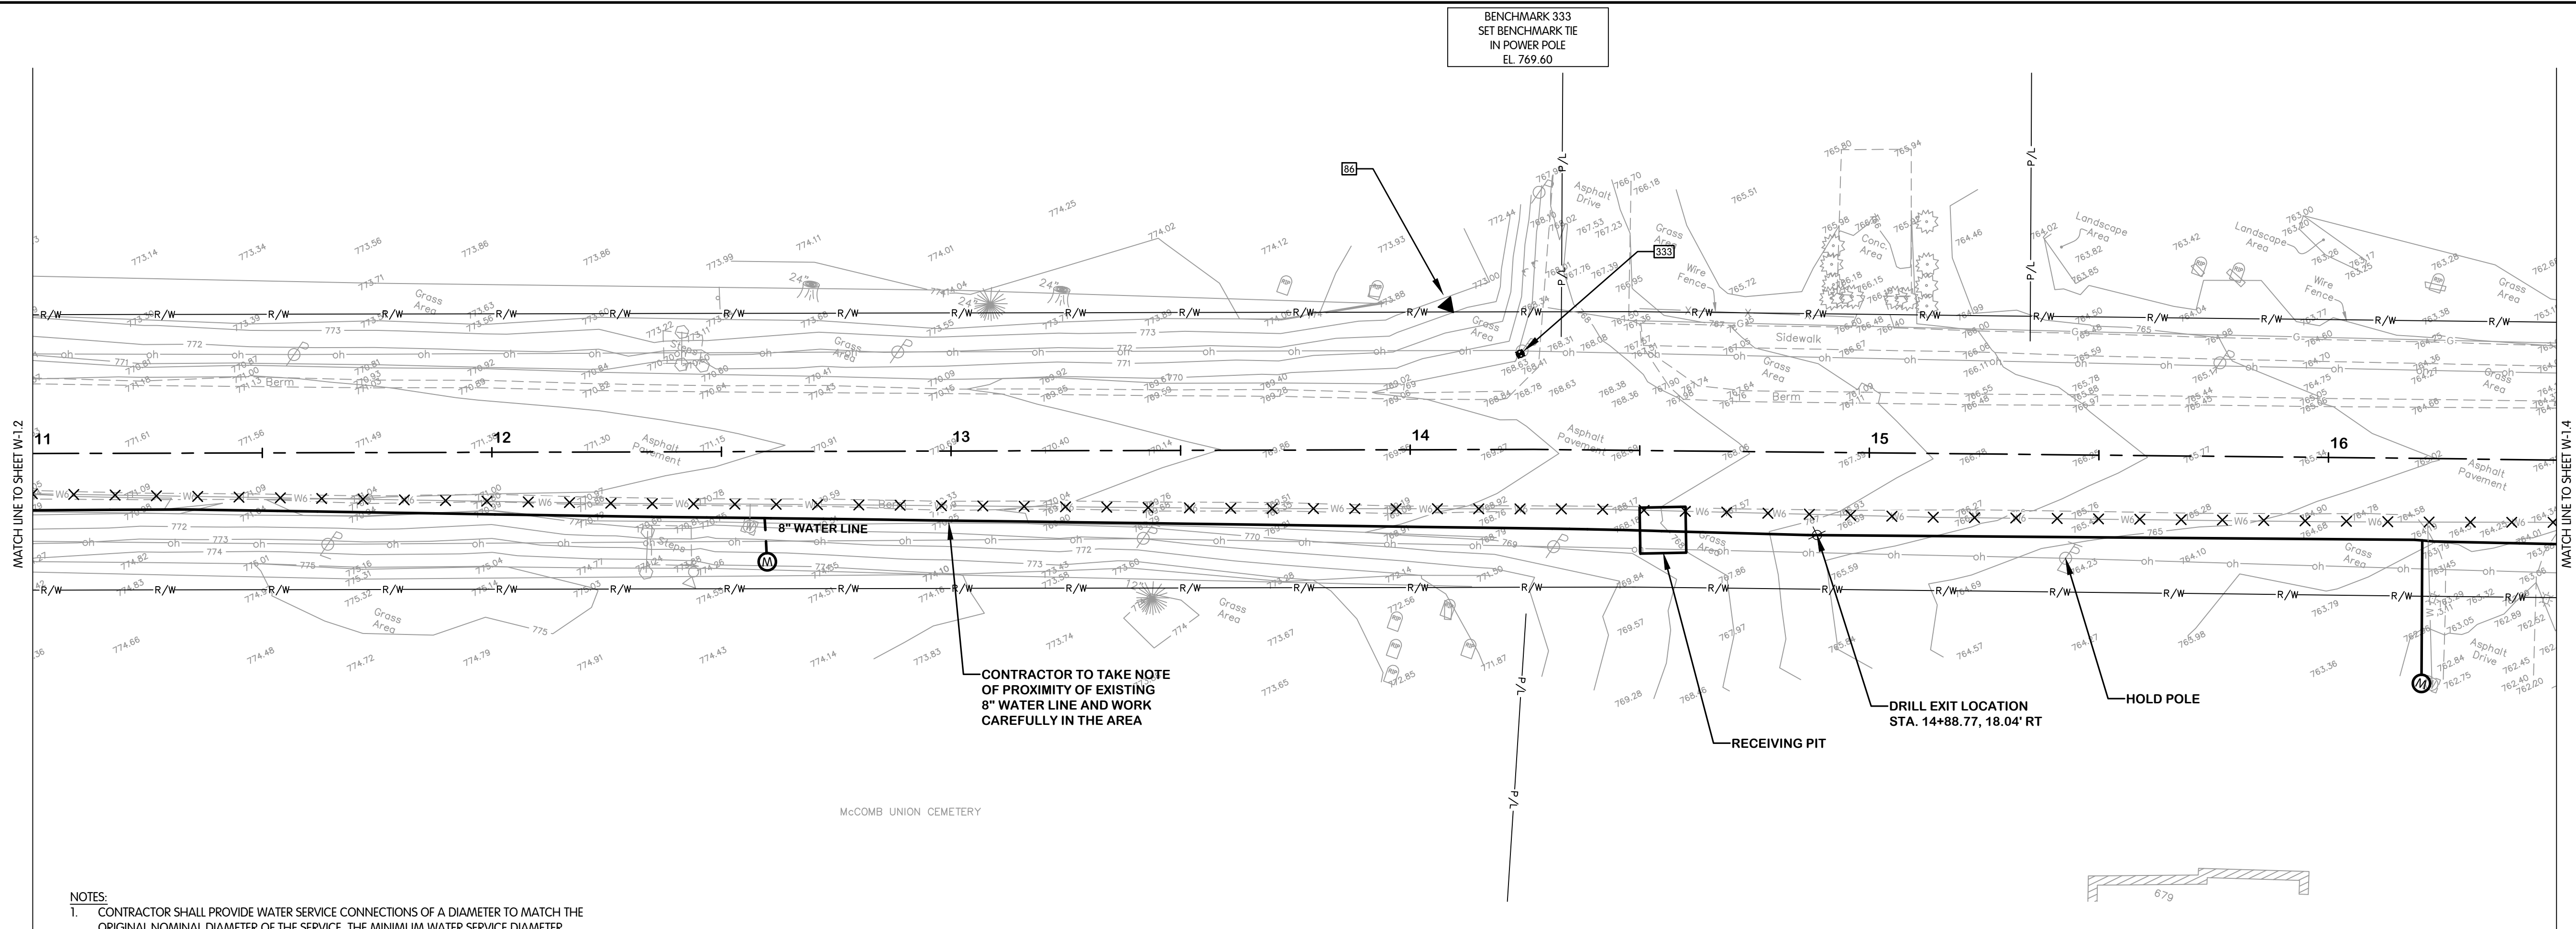

- NOTES:
1. CONTRACTOR SHALL PROVIDE WATER SERVICE CONNECTIONS OF A DIAMETER TO MATCH THE ORIGINAL NOMINAL DIAMETER OF THE SERVICE. THE MINIMUM WATER SERVICE DIAMETER SHALL BE 1". WATER SERVICE WITH NO SIZE SHOWN SHALL BE ASSUMED TO BE 1" DIAMETER.
 2. WATER SERVICES ARE SHOWN OFFSET FROM THE EXISTING WATER SERVICES FOR CLARITY AND SHALL BE INSTALLED ALONG THE SAME ALIGNMENT.
 3. THE DISTRICT WILL SHUT DOWN THE EXISTING WATER MAIN FOR A PERIOD OF 4 HOURS TO PERMIT THE CONTRACTOR TO REMOVE SUFFICIENT LENGTH OF WATER MAIN AND CONNECT THE PROPOSED NEW WATER MAIN TO THE EXISTING WATER MAIN.

WEST MAIN STREET (STATE ROUTE 613)

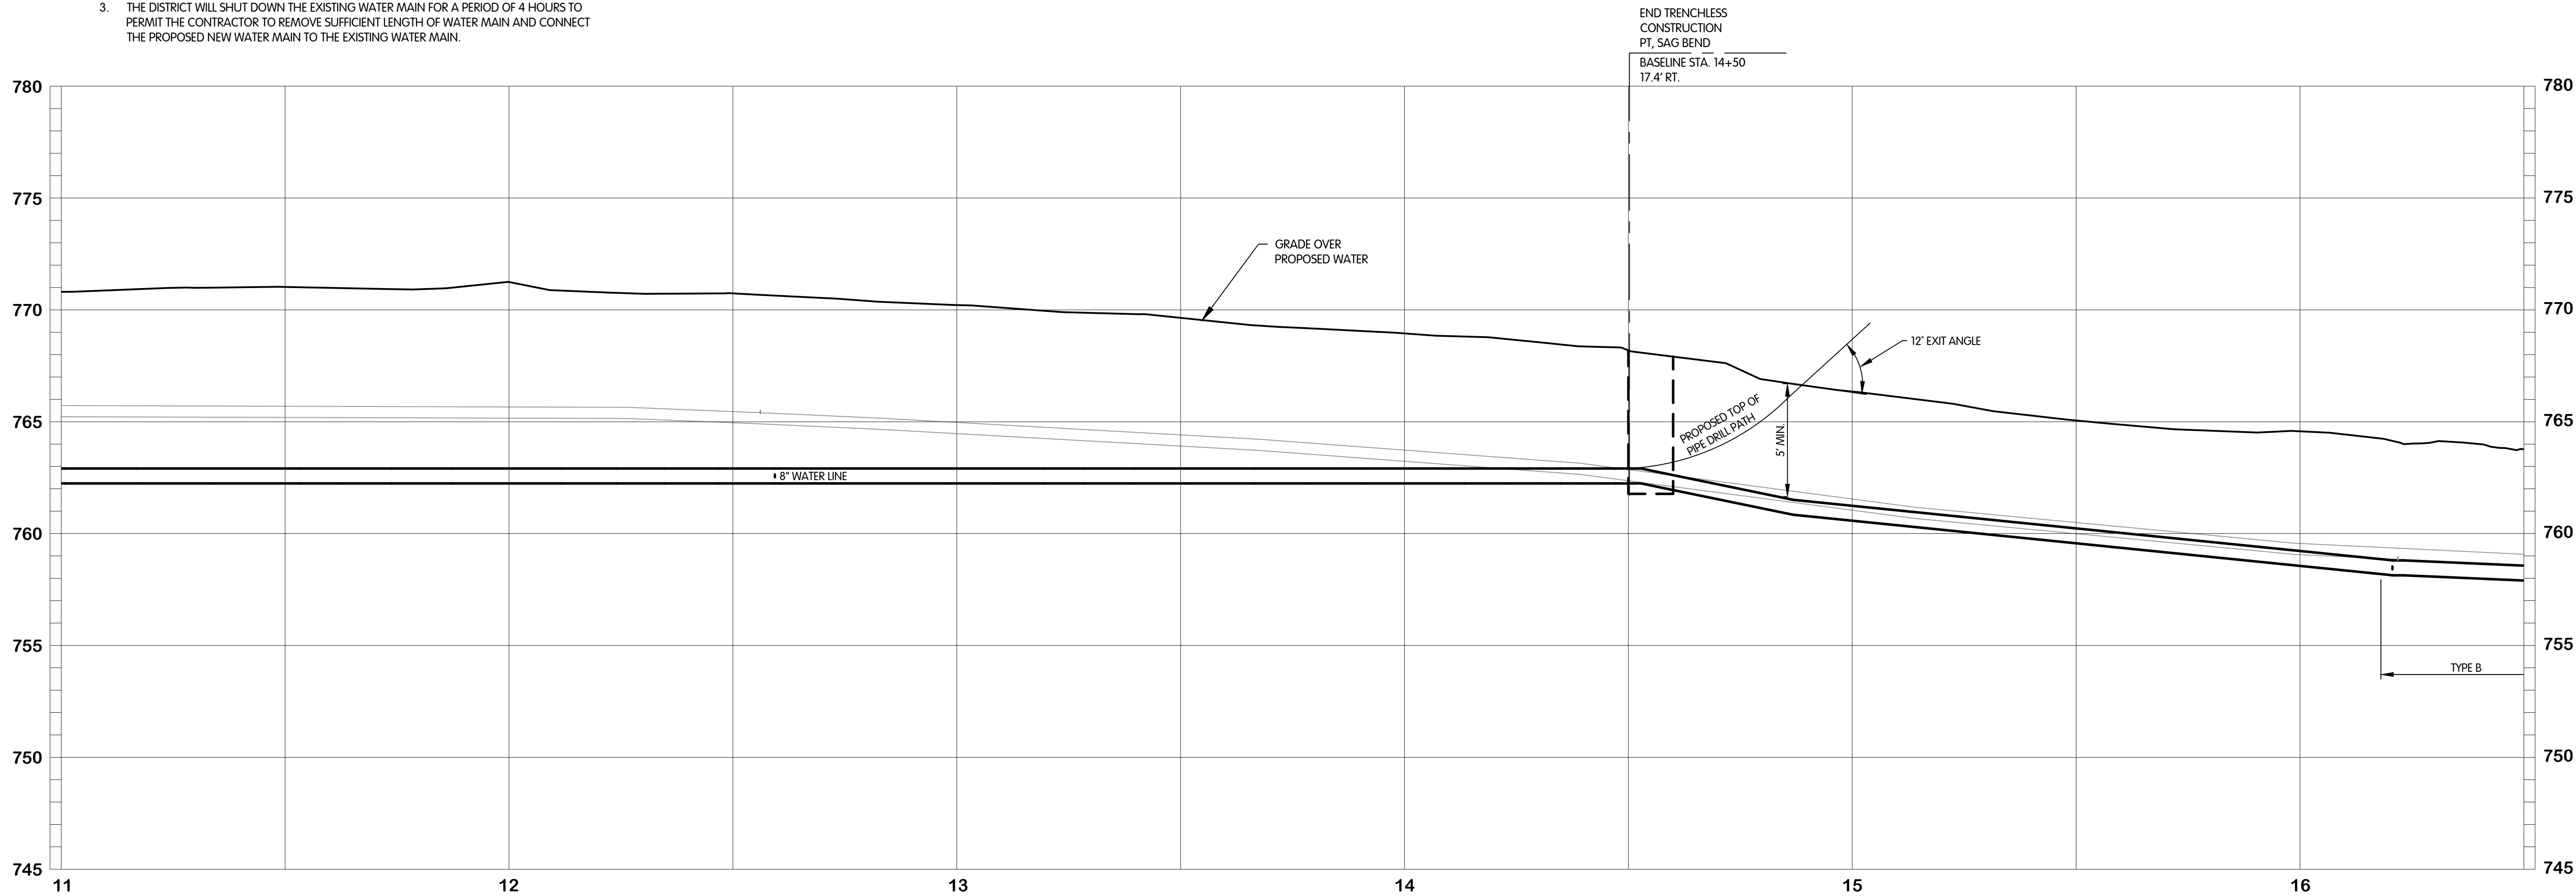

WEST MAIN STREET WATER LINE PLAN AND PROFILE STA 11+00 TO 16+50

NORTHWESTERN WATER & SEWER DISTRICT, OHIO
MCCOMB WATER LINE REPLACEMENT - PHASE 3 - WL-2818

Jones & Henry
Engineers, Ltd.



Fluid thinking®
www.JHeng.com

JOB NO. 796-7813.001

SCALE 1" = 20' HOR
1" = 4' VERT

THIS LINE SCALES IF WHEN
PLOTTED TO NOTED SCALE

DESIGNED EAF DRAWN SAW CHECKED TAB

STATUS ISSUED FOR BID


DATE SEPTEMBER 2021

SHEET NO.

W-1.3

6 OF 30


TOL-7813001-WEST MAIN STREET STA 6+00 TO 21+50
9/16/2021 11:01 AM - BORILL
9/16/2021 11:40 AM

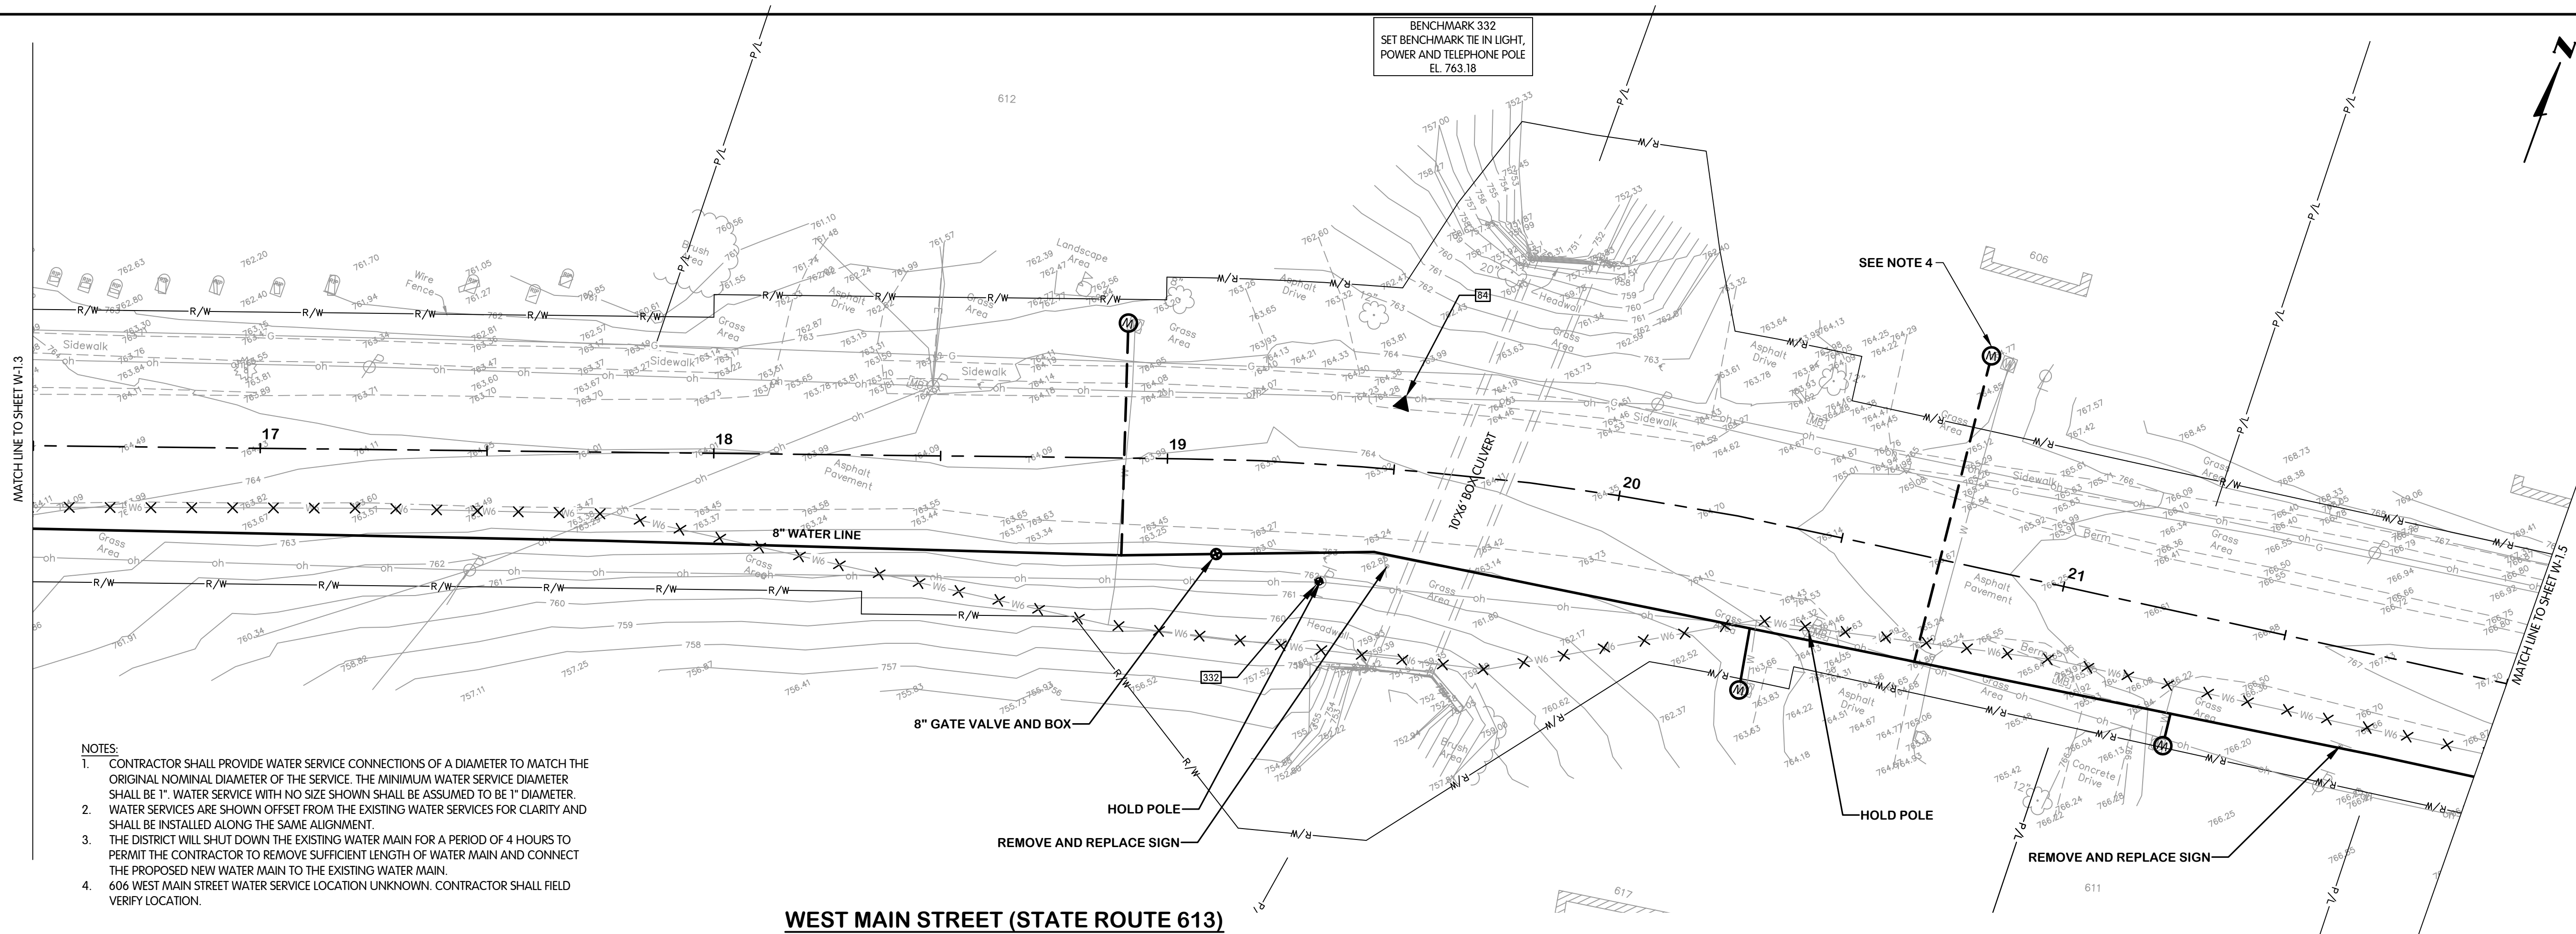

NOTES:

1. CONTRACTOR SHALL PROVIDE WATER SERVICE CONNECTIONS OF A DIAMETER TO MATCH THE ORIGINAL NOMINAL DIAMETER OF THE SERVICE. THE MINIMUM WATER SERVICE DIAMETER SHALL BE 1". WATER SERVICE WITH NO SIZE SHOWN SHALL BE ASSUMED TO BE 1" DIAMETER.
2. WATER SERVICES ARE SHOWN OFFSET FROM THE EXISTING WATER SERVICES FOR CLARITY AND SHALL BE INSTALLED ALONG THE SAME ALIGNMENT.
3. THE DISTRICT WILL SHUT DOWN THE EXISTING WATER MAIN FOR A PERIOD OF 4 HOURS TO PERMIT THE CONTRACTOR TO REMOVE SUFFICIENT LENGTH OF WATER MAIN AND CONNECT THE PROPOSED NEW WATER MAIN TO THE EXISTING WATER MAIN.
4. 606 WEST MAIN STREET WATER SERVICE LOCATION UNKNOWN. CONTRACTOR SHALL FIELD VERIFY LOCATION.


WEST MAIN STREET (STATE ROUTE 613)

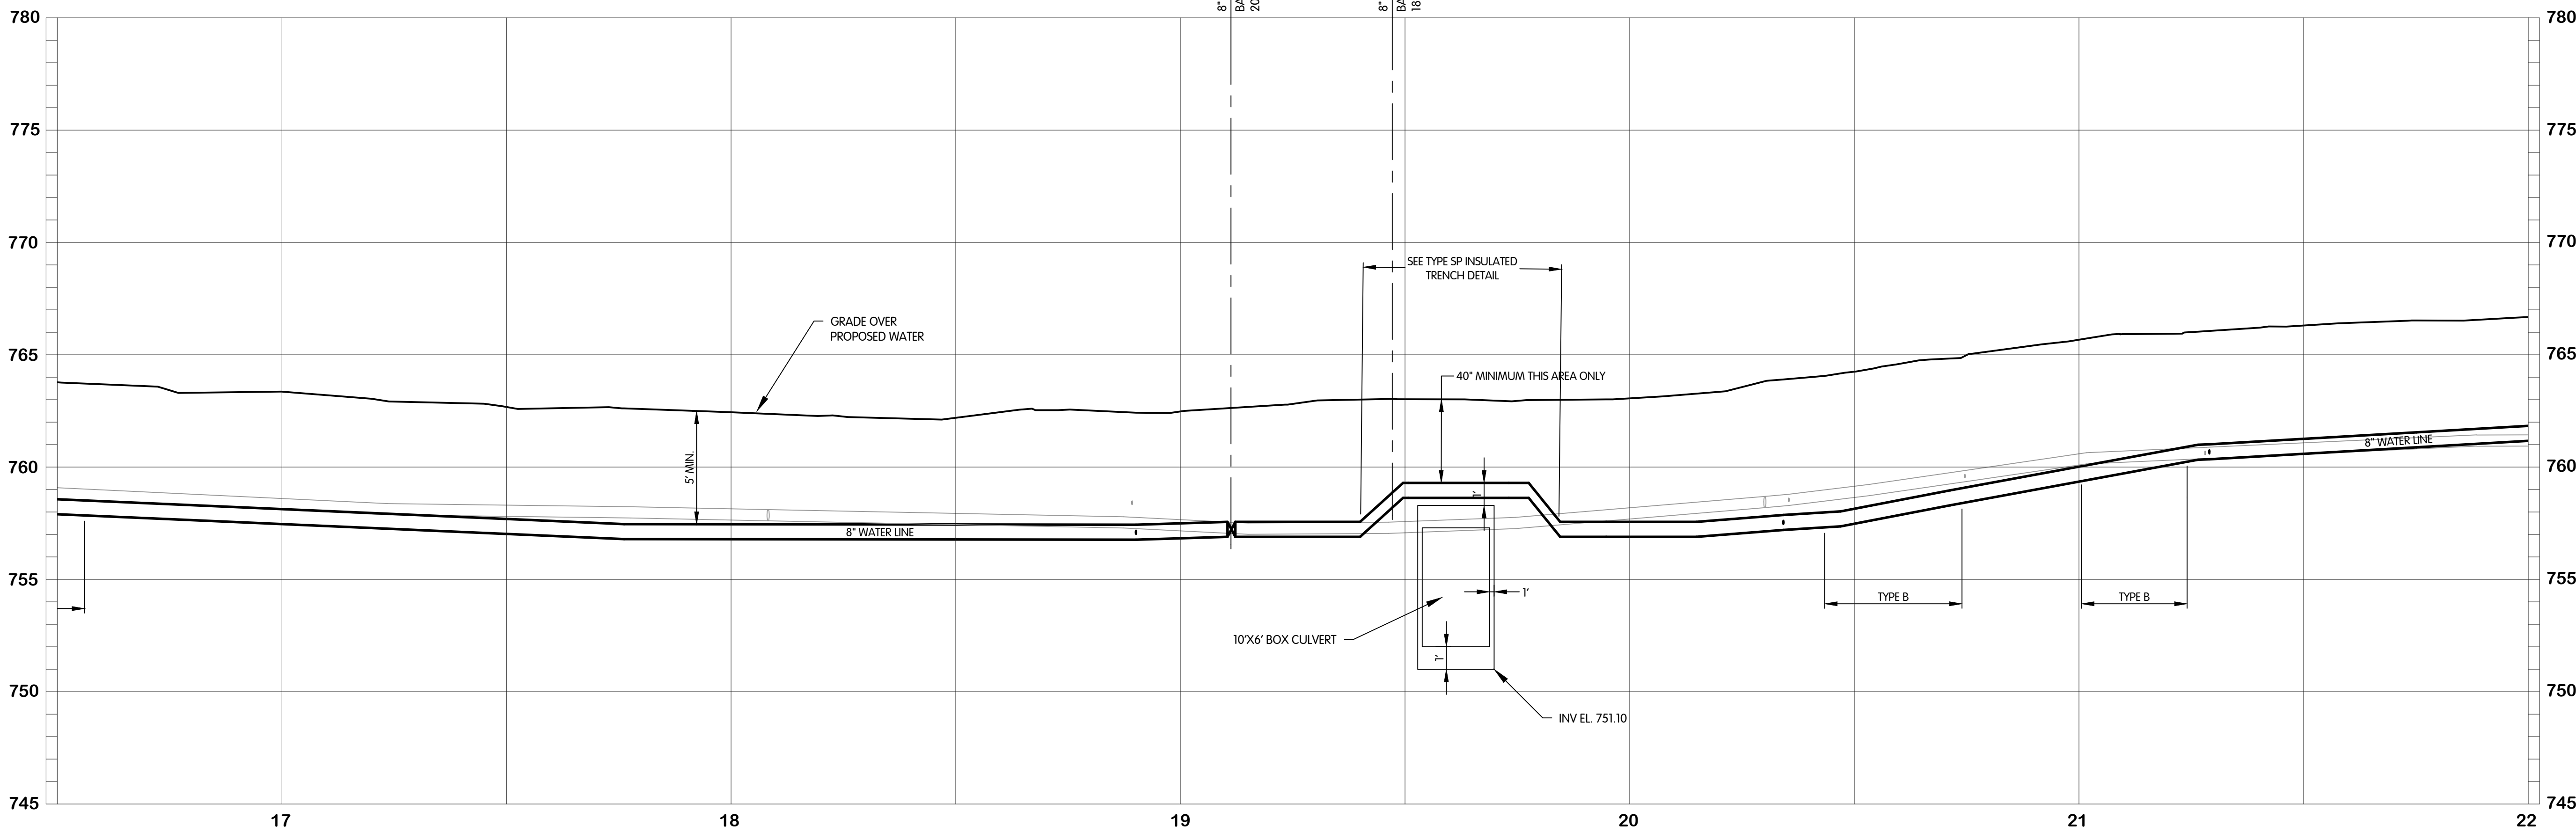

**WEST MAIN STREET
WATER LINE
PLAN AND PROFILE
STA 16+50 TO 22+00**

**NORTHWESTERN WATER & SEWER DISTRICT, OHIO
MCCOMB WATER LINE REPLACEMENT - PHASE 3 - WL-2818**

Jones & Henry
Engineers, Ltd.

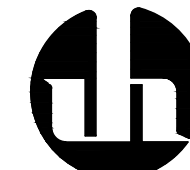

Fluid thinking®
www.JHeng.com

JOB NO. 796-7813.001

SCALE 1" = 20' HOR

1" = 4' VERT

THIS LINE SCALES 1" WHEN
PLOTTED TO NOTED SCALE

DESIGNED EAF DRAWN SAW CHECKED TAB

STATUS ISSUED FOR BID


DATE SEPTEMBER 2021

SHEET NO.

W-1.4


7 OF 30

TOL-7813001-WI-WEST MAIN STREET STA 22+00 TO 24+50
9/28/2021 2:38 PM - BDRILL
9/28/2021 3:06 PM

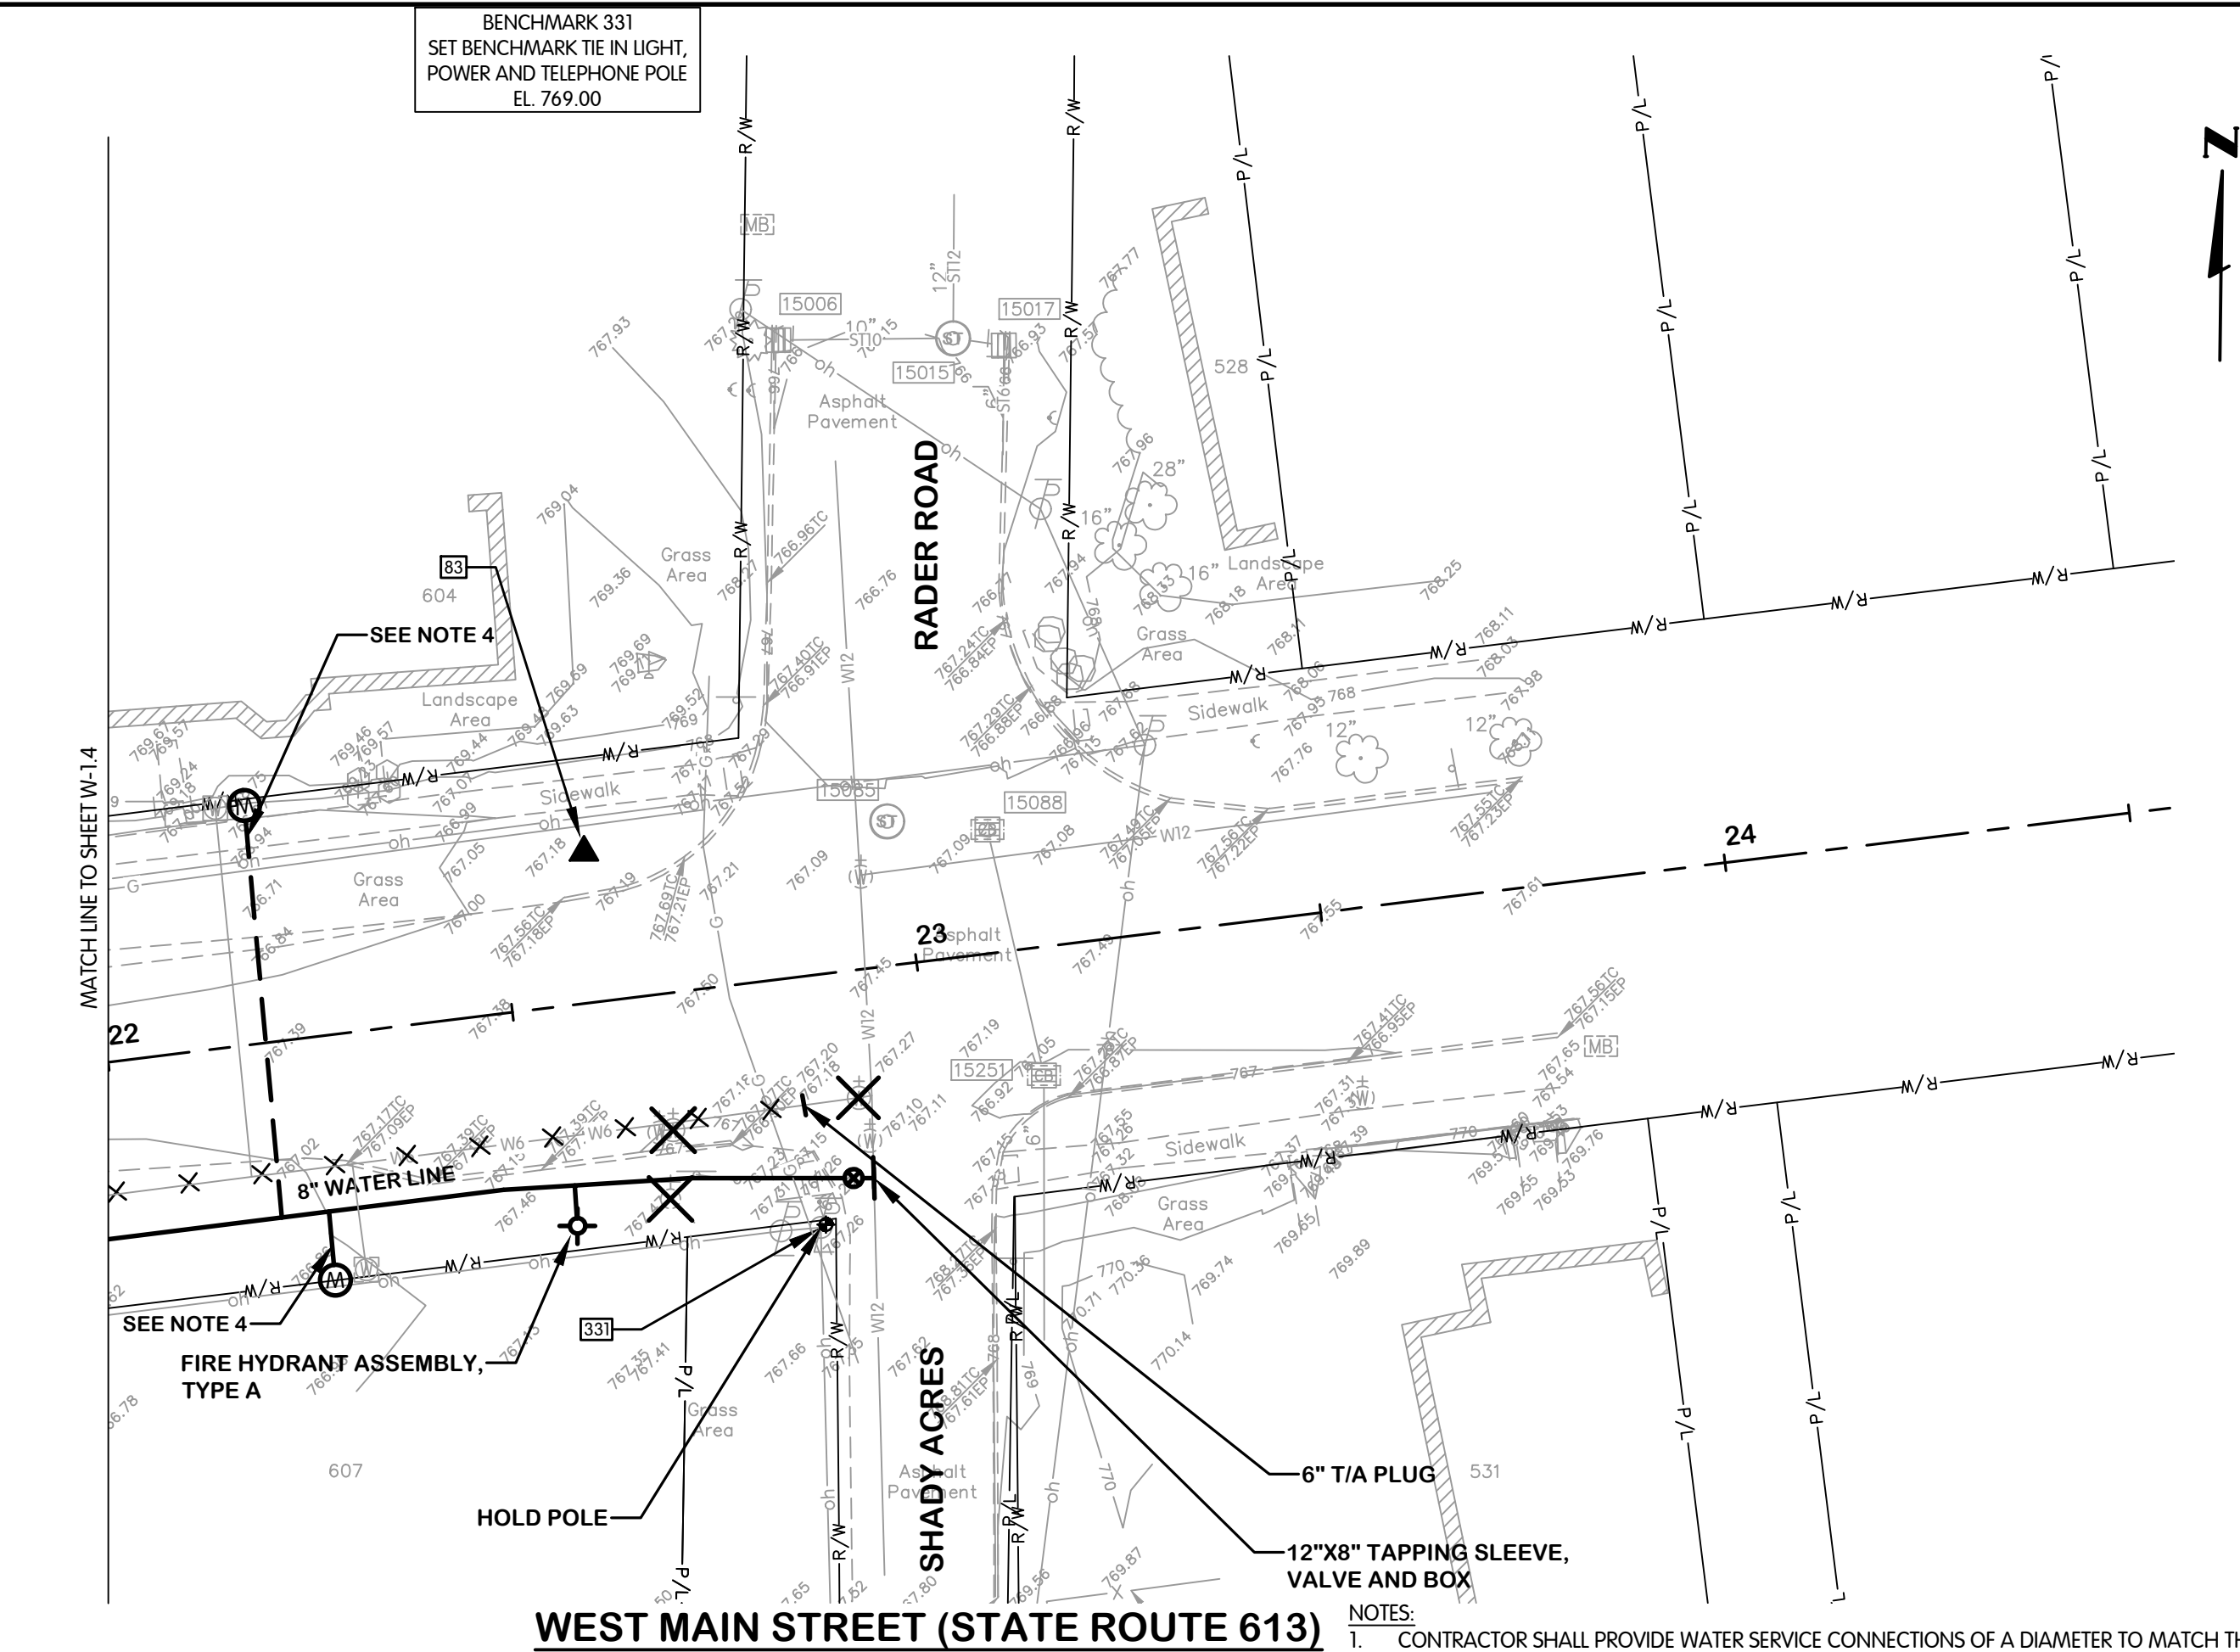

WEST MAIN STREET (STATE ROUTE 613)

- NOTES:
1. CONTRACTOR SHALL PROVIDE WATER SERVICE CONNECTIONS OF A DIAMETER TO MATCH THE ORIGINAL NOMINAL DIAMETER OF THE SERVICE. THE MINIMUM WATER SERVICE DIAMETER SHALL BE 1". WATER SERVICE WITH NO SIZE SHOWN SHALL BE ASSUMED TO BE 1" DIAMETER.
 2. WATER SERVICES ARE SHOWN OFFSET FROM THE EXISTING WATER SERVICES FOR CLARITY AND SHALL BE INSTALLED ALONG THE SAME ALIGNMENT.
 3. THE DISTRICT WILL SHUT DOWN THE EXISTING WATER MAIN FOR A PERIOD OF 4 HOURS TO PERMIT THE CONTRACTOR TO REMOVE SUFFICIENT LENGTH OF WATER MAIN AND CONNECT THE PROPOSED NEW WATER MAIN TO THE EXISTING WATER MAIN.
 4. 604 AND 607 WEST MAIN STREET SERVICE LOCATIONS UNKNOWN. CONTRACTOR SHALL FIELD VERIFY LOCATIONS.

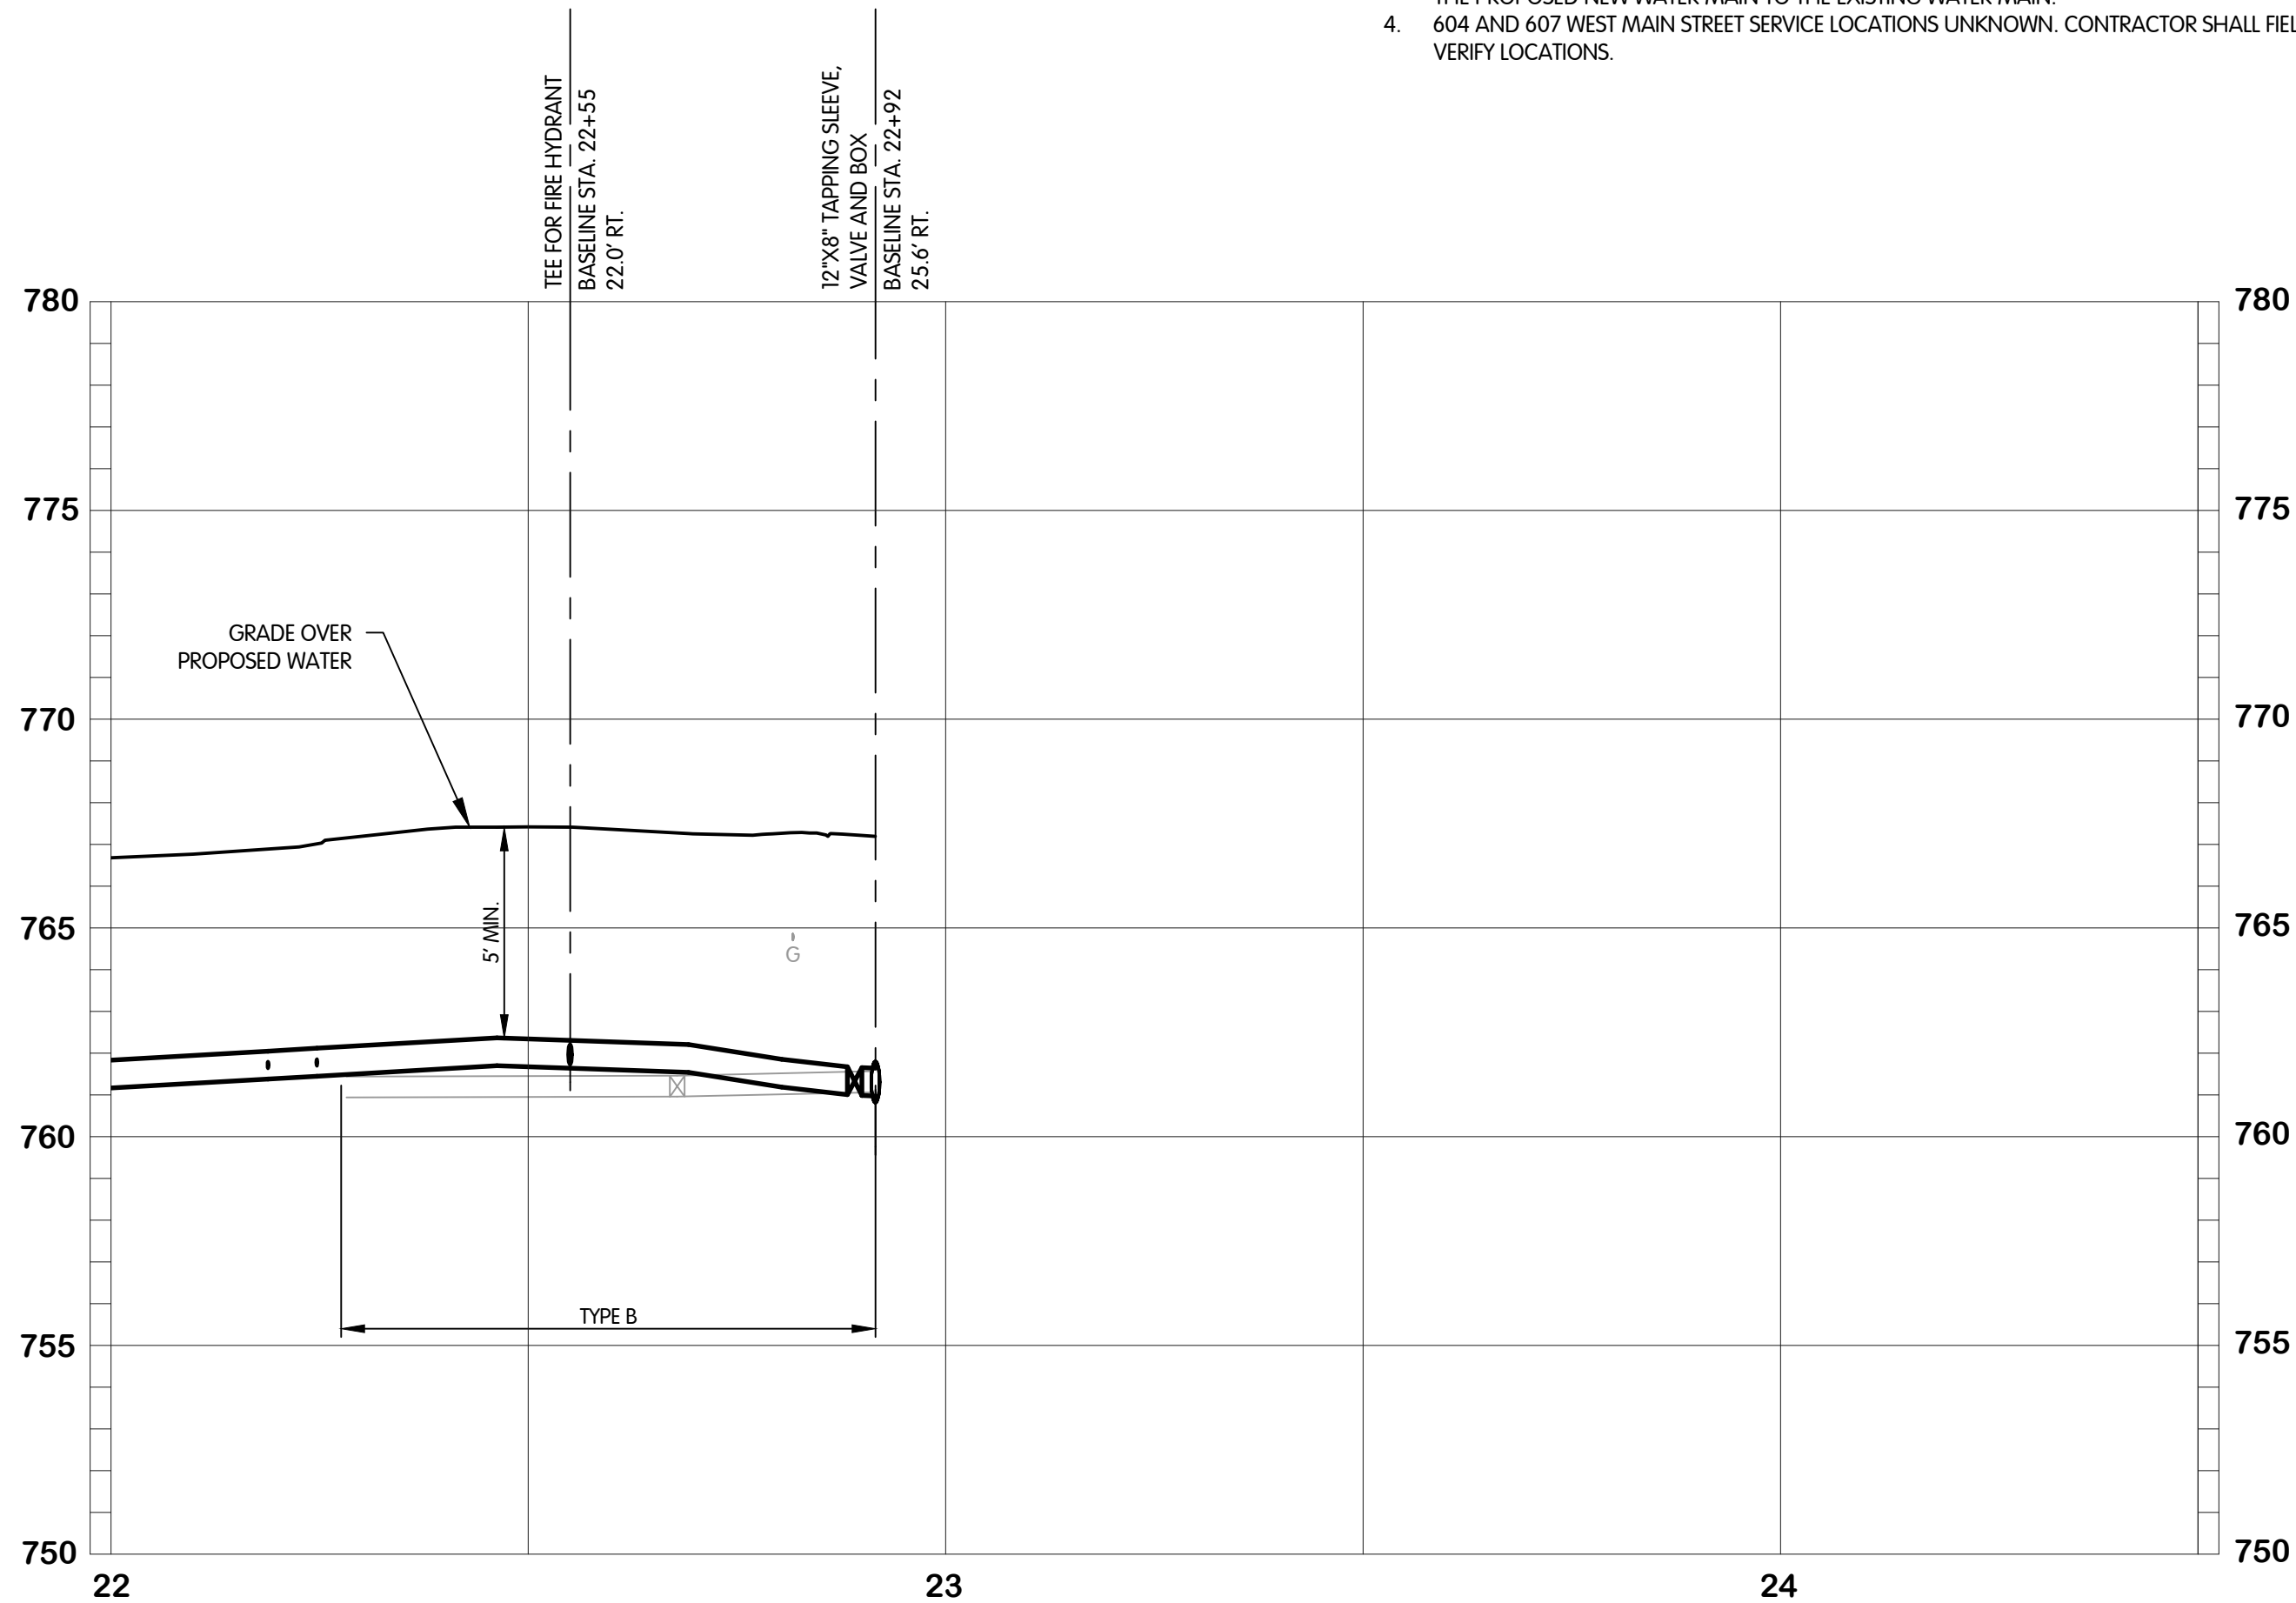

WEST MAIN STREET WATER LINE PLAN AND PROFILE STA 22+00 TO 24+50

NORTHWESTERN WATER & SEWER DISTRICT, OHIO
MCCOMB WATER LINE REPLACEMENT - PHASE 3 - WL-2818

Jones & Henry
Engineers, Ltd.



Fluid thinking®
www.JHeng.com

JOB NO. 796-7813.001

SCALE 1" = 20' HOR

1" = 4' VERT

THIS LINE SCALES IF WHEN
PLOTTED TO NOTED SCALE

DESIGNED EAF DRAWN SAW CHECKED TAB

STATUS ISSUED FOR BID

DATE SEPTEMBER 2021

SHEET NO.

W-1.5


8 OF 30




1. CONTRACTOR SHALL PROVIDE WATER SERVICE CONNECTIONS OF A DIAMETER TO MATCH THE ORIGINAL NOMINAL DIAMETER OF THE SERVICE. THE MINIMUM WATER SERVICE DIAMETER SHALL BE 1" WATER SERVICE WITH NO SIZE SHOWN SHALL BE ASSUMED TO BE 1" DIAMETER.
2. WATER SERVICES ARE SHOWN OFFSET FROM THE EXISTING WATER SERVICES FOR CLARITY AND SHALL BE INSTALLED ALONG THE SAME ALIGNMENT.
3. THE DISTRICT WILL SHUT DOWN THE EXISTING WATER MAIN FOR A PERIOD OF 4 HOURS TO PERMIT THE CONTRACTOR TO REMOVE SUFFICIENT LENGTH OF WATER MAIN AND CONNECT THE PROPOSED NEW WATER MAIN TO THE EXISTING WATER MAIN.



TOL-7813001W/PLEASANT STREET STA 0+00 TO 5+50
9/16/2021 11:01 AM - BDRILL
9/16/2021 11:54 AM

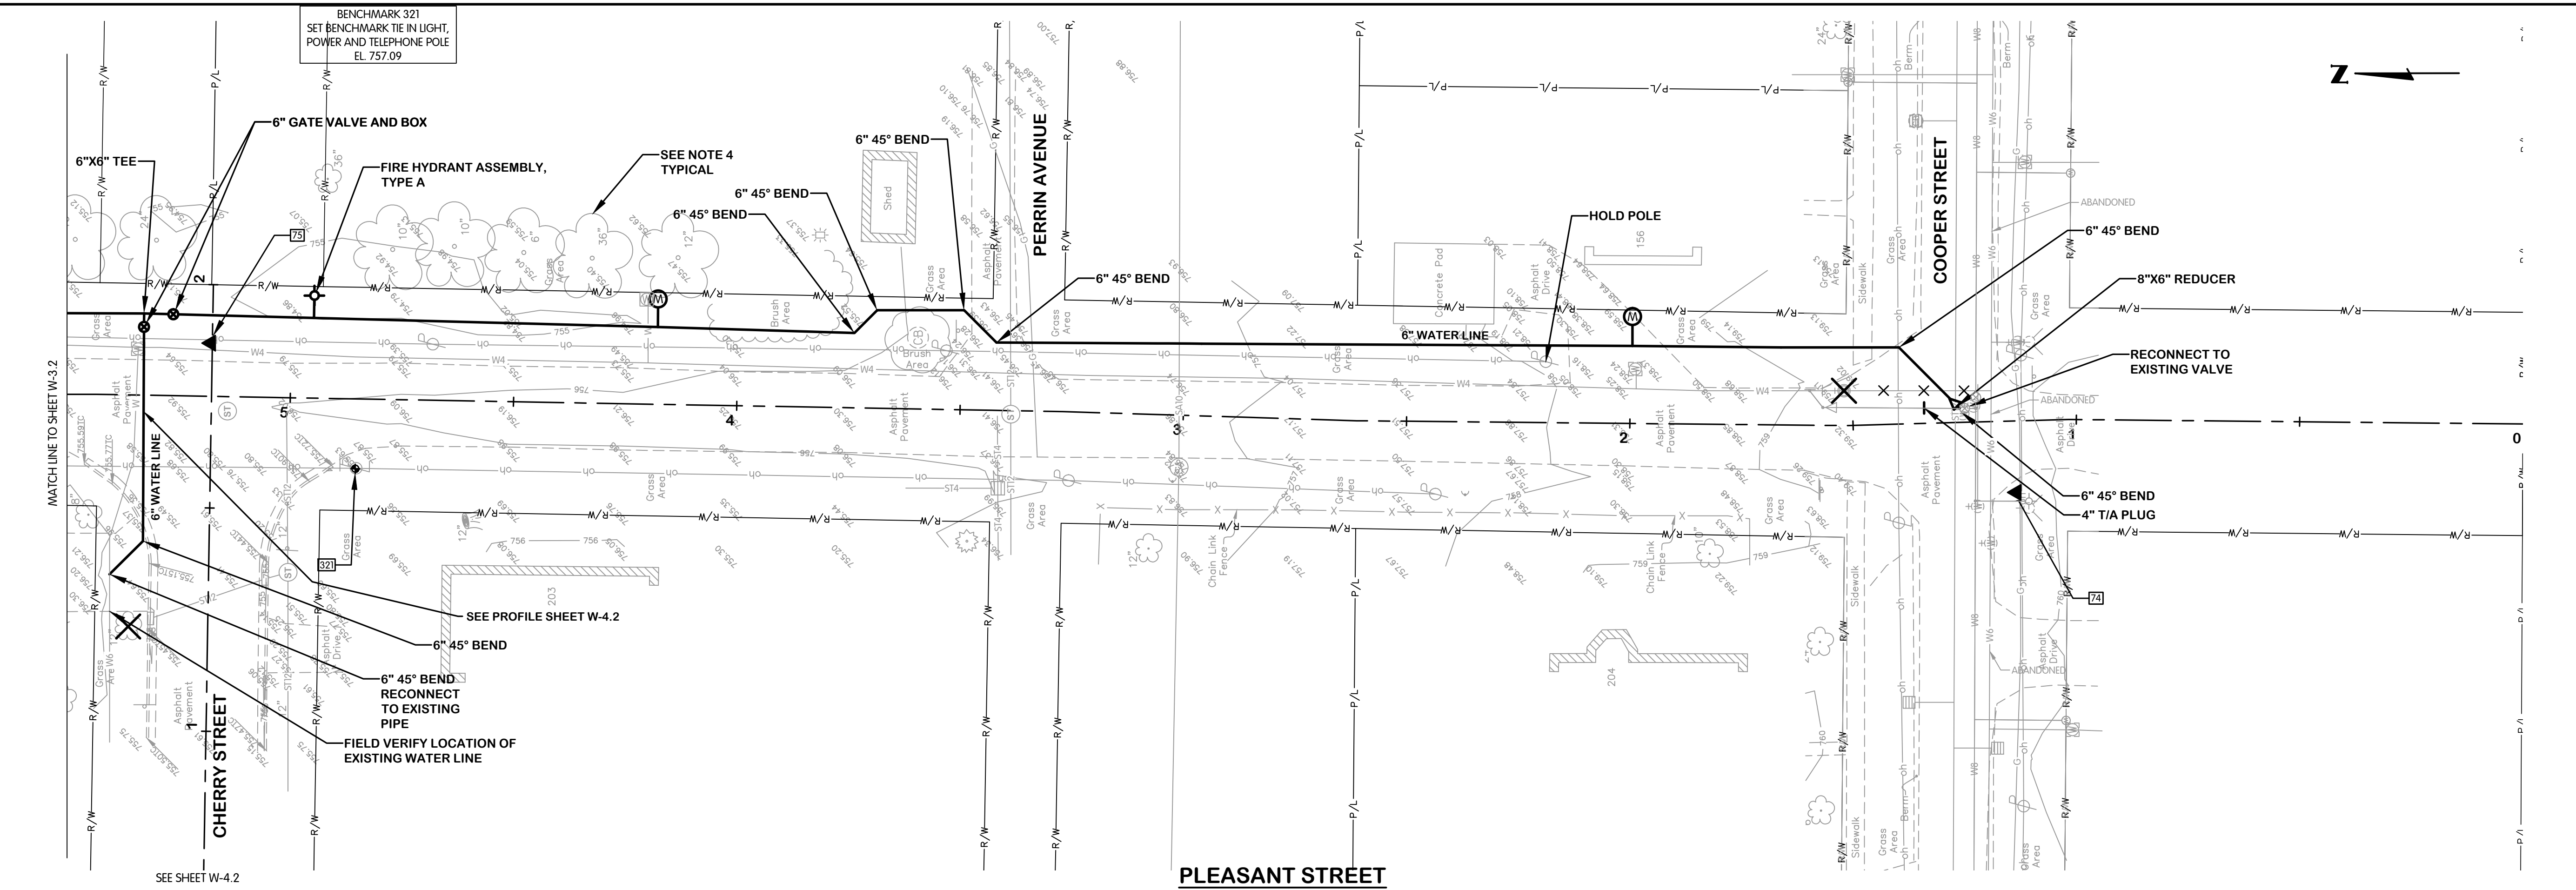

- NOTES:
1. CONTRACTOR SHALL PROVIDE WATER SERVICE CONNECTIONS OF A DIAMETER TO MATCH THE ORIGINAL NOMINAL DIAMETER OF THE SERVICE. THE MINIMUM WATER SERVICE DIAMETER SHALL BE 1". WATER SERVICE WITH NO SIZE SHOWN SHALL BE ASSUMED TO BE 1" DIAMETER.
 2. WATER SERVICES ARE SHOWN OFFSET FROM THE EXISTING WATER SERVICES FOR CLARITY AND SHALL BE INSTALLED ALONG THE SAME ALIGNMENT.
 3. THE DISTRICT WILL SHUT DOWN THE EXISTING WATER MAIN FOR A PERIOD OF 4 HOURS TO PERMIT THE CONTRACTOR TO REMOVE SUFFICIENT LENGTH OF WATER MAIN AND CONNECT THE PROPOSED NEW WATER MAIN TO THE EXISTING WATER MAIN.
 4. CONTRACTOR SHALL TRIM TREES AND BRUSH AS NECESSARY FOR THE INSTALLATION OF THE WORK.

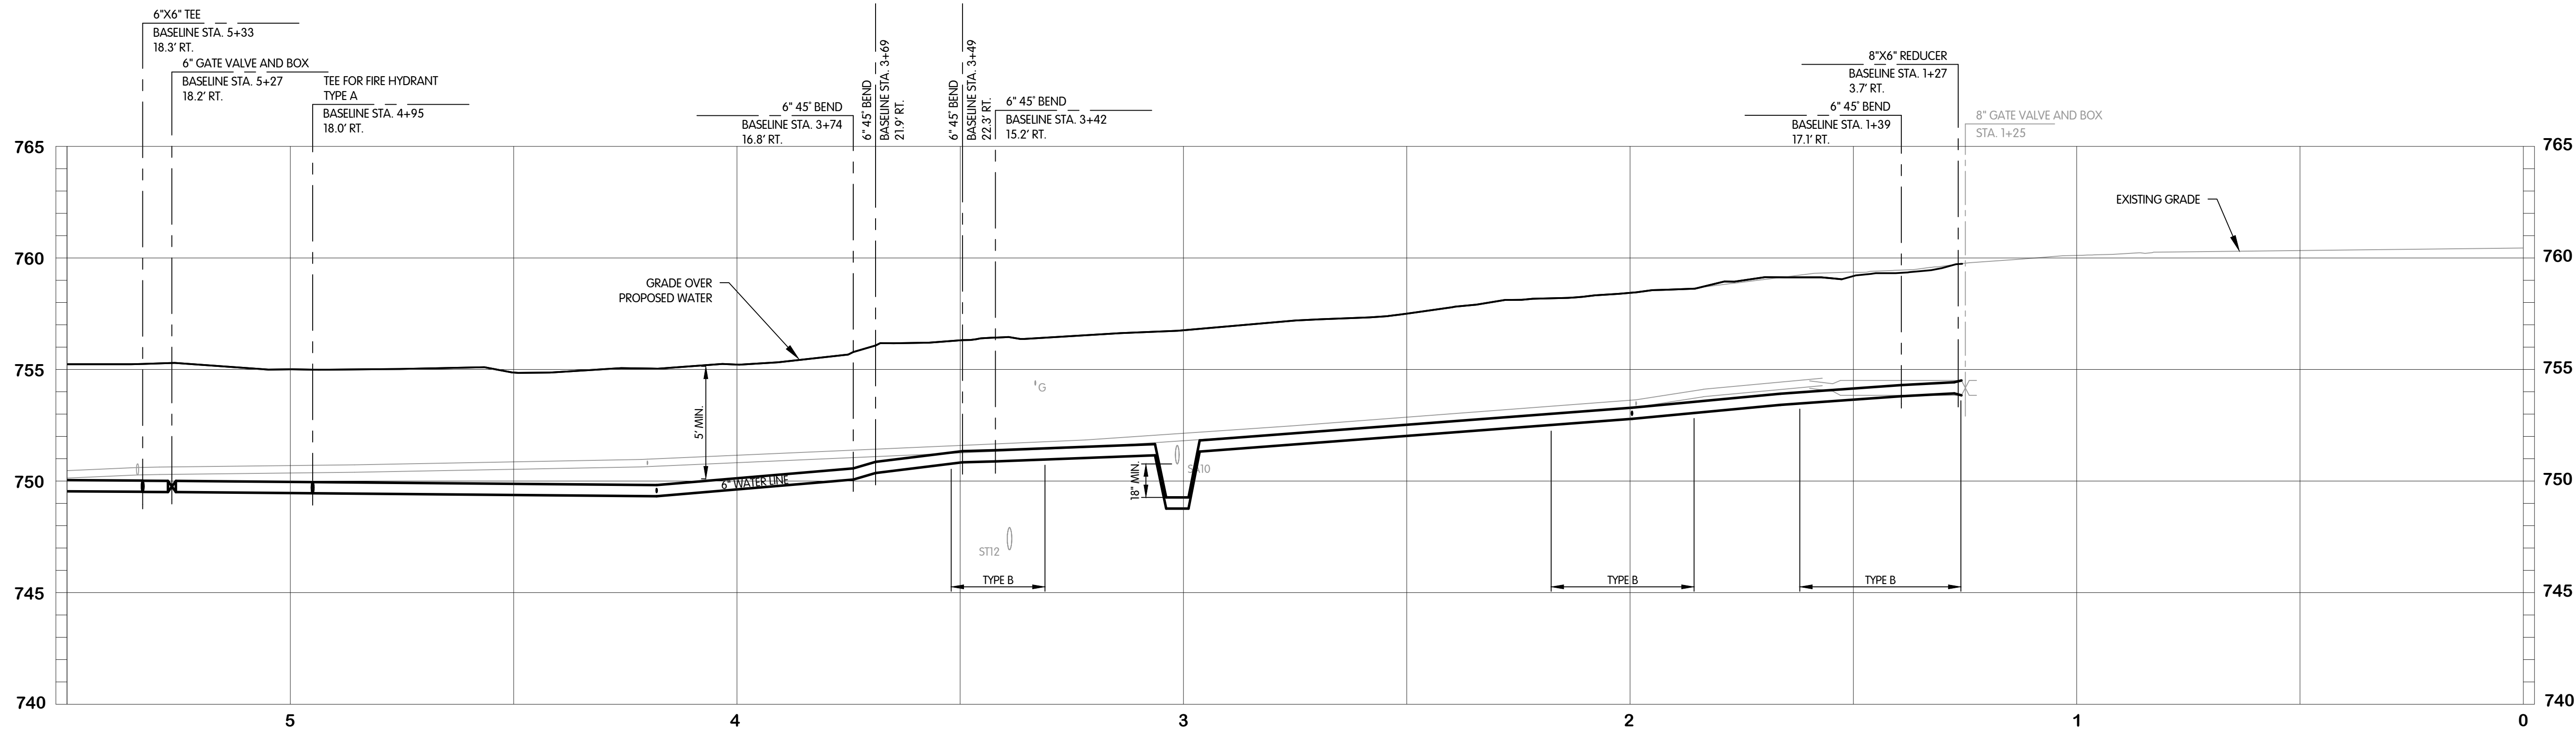

PLEASANT STREET
WATER LINE
PLAN AND PROFILE
STA 0+00 TO 5+50

NORTHWESTERN WATER & SEWER DISTRICT, OHIO
MCCOMB WATER LINE REPLACEMENT - PHASE 3 - WL-2818

Jones & Henry
Engineers, Ltd.



Fluid thinking®
www.JHeng.com

JOB NO. 796-7813.001

SCALE 1" = 20' HOR
1" = 4' VERT

THIS LINE SCALES 1" WHEN
PLOTTED TO NOTED SCALE

DESIGNED	DRAWN	CHECKED
SAF	SAW	TAB

STATUS: ISSUED FOR BID



DATE: SEPTEMBER 2021

SHEET NO.

W-3.1

10 OF 30

TOL-7813001WPLEASANT STREET STA 5+50 TO 11+00
9/16/2021 11:01 AM - BDRILL
9/16/2021 11:54 AM

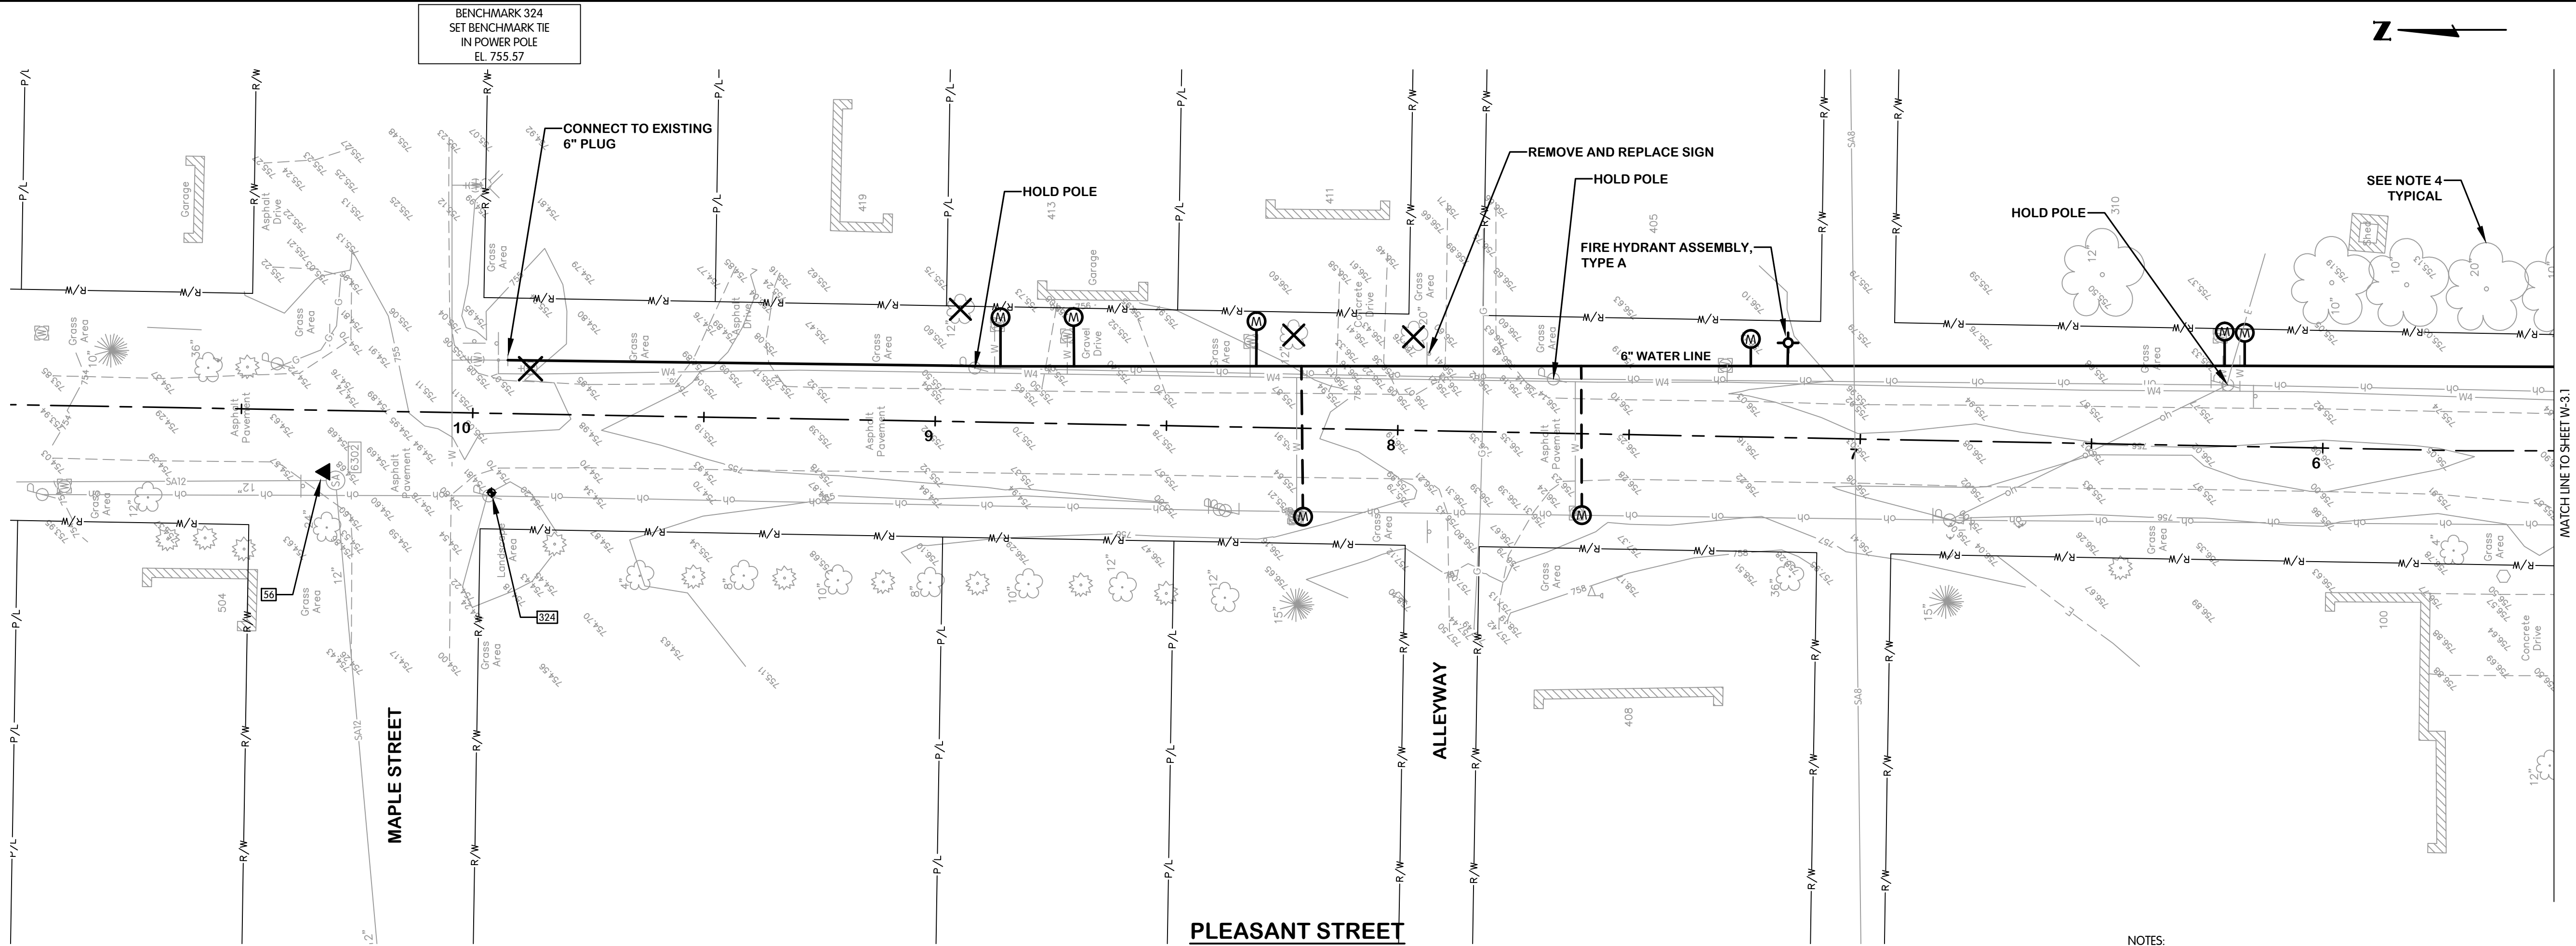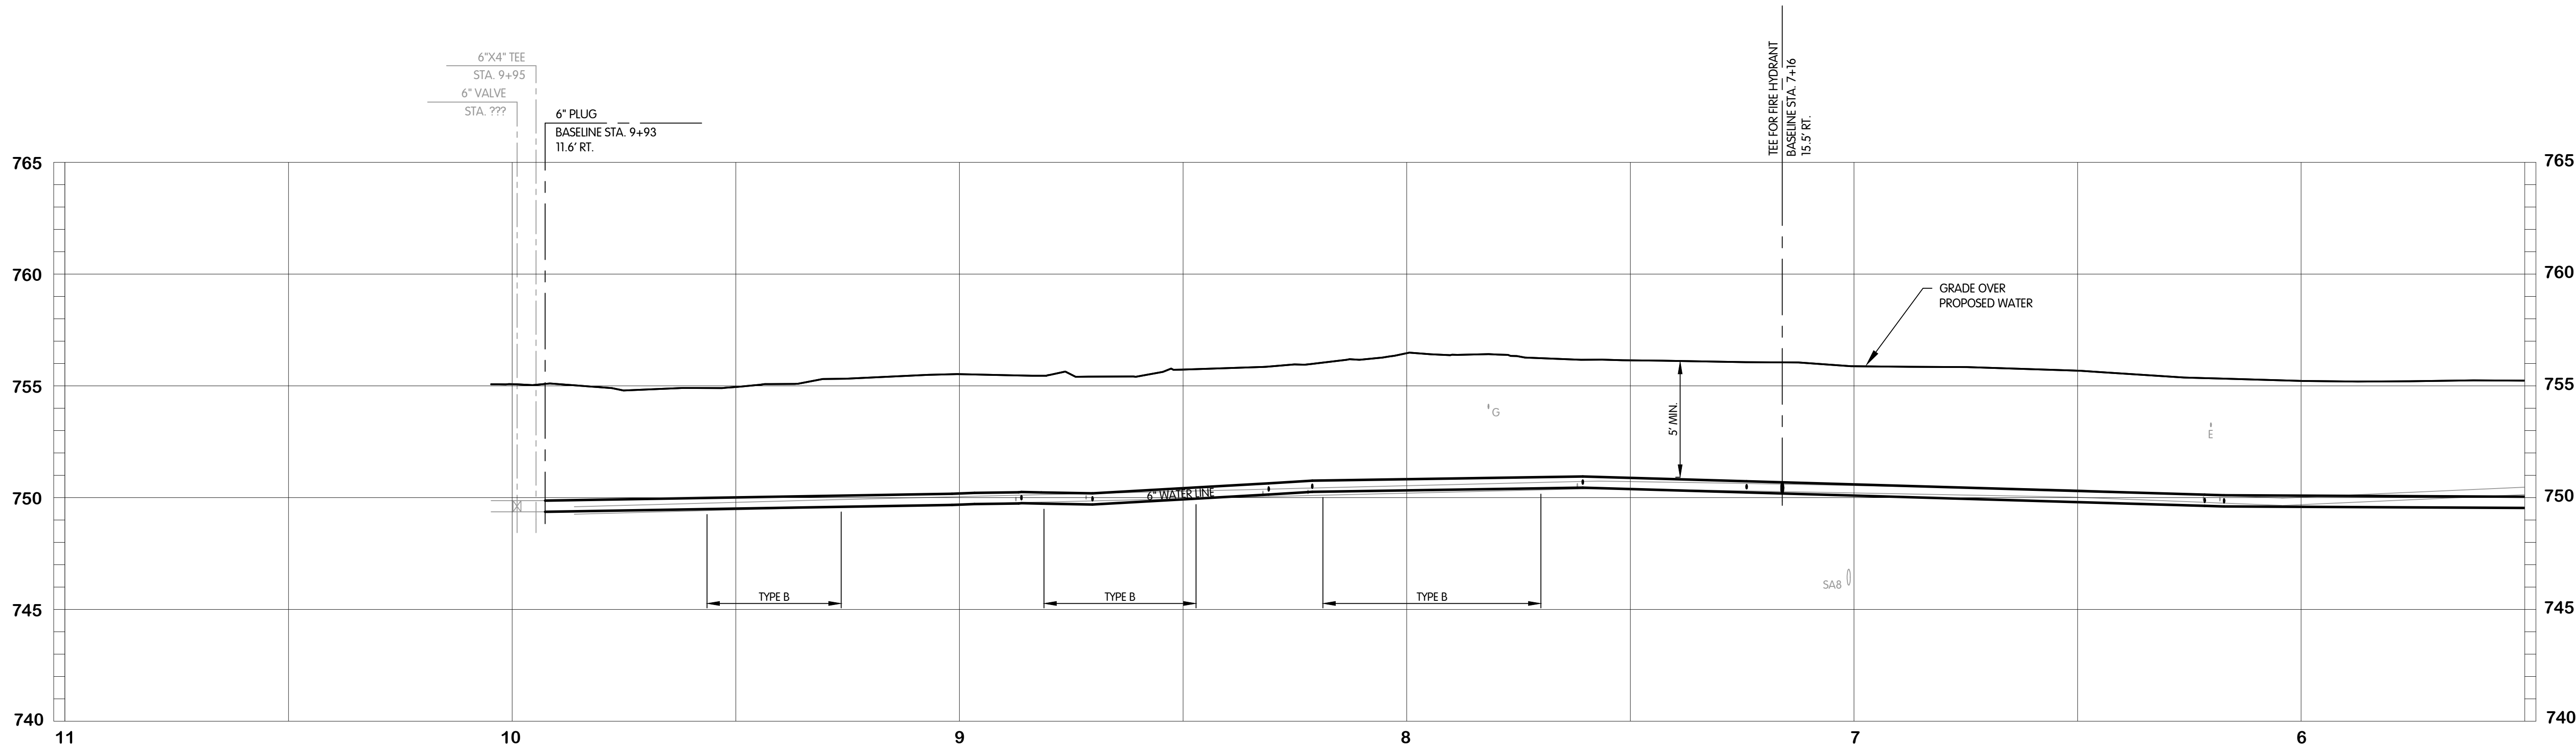

- NOTES:
1. CONTRACTOR SHALL PROVIDE WATER SERVICE CONNECTIONS OF A DIAMETER TO MATCH THE ORIGINAL NOMINAL DIAMETER OF THE SERVICE. THE MINIMUM WATER SERVICE DIAMETER SHALL BE 1". WATER SERVICE WITH NO SIZE SHOWN SHALL BE ASSUMED TO BE 1" DIAMETER.
 2. WATER SERVICES ARE SHOWN OFFSET FROM THE EXISTING WATER SERVICES FOR CLARITY AND SHALL BE INSTALLED ALONG THE SAME ALIGNMENT.
 3. THE DISTRICT WILL SHUT DOWN THE EXISTING WATER MAIN FOR A PERIOD OF 4 HOURS TO PERMIT THE CONTRACTOR TO REMOVE SUFFICIENT LENGTH OF WATER MAIN AND CONNECT THE PROPOSED NEW WATER MAIN TO THE EXISTING WATER MAIN.
 4. CONTRACTOR SHALL TRIM TREES AND BRUSH AS NECESSARY FOR THE INSTALLATION OF THE WORK.



PLEASANT STREET
WATER LINE
PLAN AND PROFILE
STA 5+50 TO 11+00

NORTHWESTERN WATER & SEWER DISTRICT, OHIO
MCCOMB WATER LINE REPLACEMENT - PHASE 3 - WL-2818

Jones & Henry
Engineers, Ltd.



Fluid thinking®.
www.JHeng.com

JOB NO. 796-7813.001

SCALE 1" = 20' HOR
1" = 4' VERT

THIS LINE SCALES 1" WHEN
PLOTTED TO NOTED SCALE

DESIGNED	DRAWN	CHECKED
SAW	SAW	TAB

STATUS: ISSUED FOR BID


DATE: SEPTEMBER 2021

SHEET NO.

W-3.2


11 OF 30

TOL-7813001-NORTH LIBERTY STREET STA 0+00 TO 5+50
9/16/2021 11:01 AM - BORILL
9/16/2021 11:54 AM

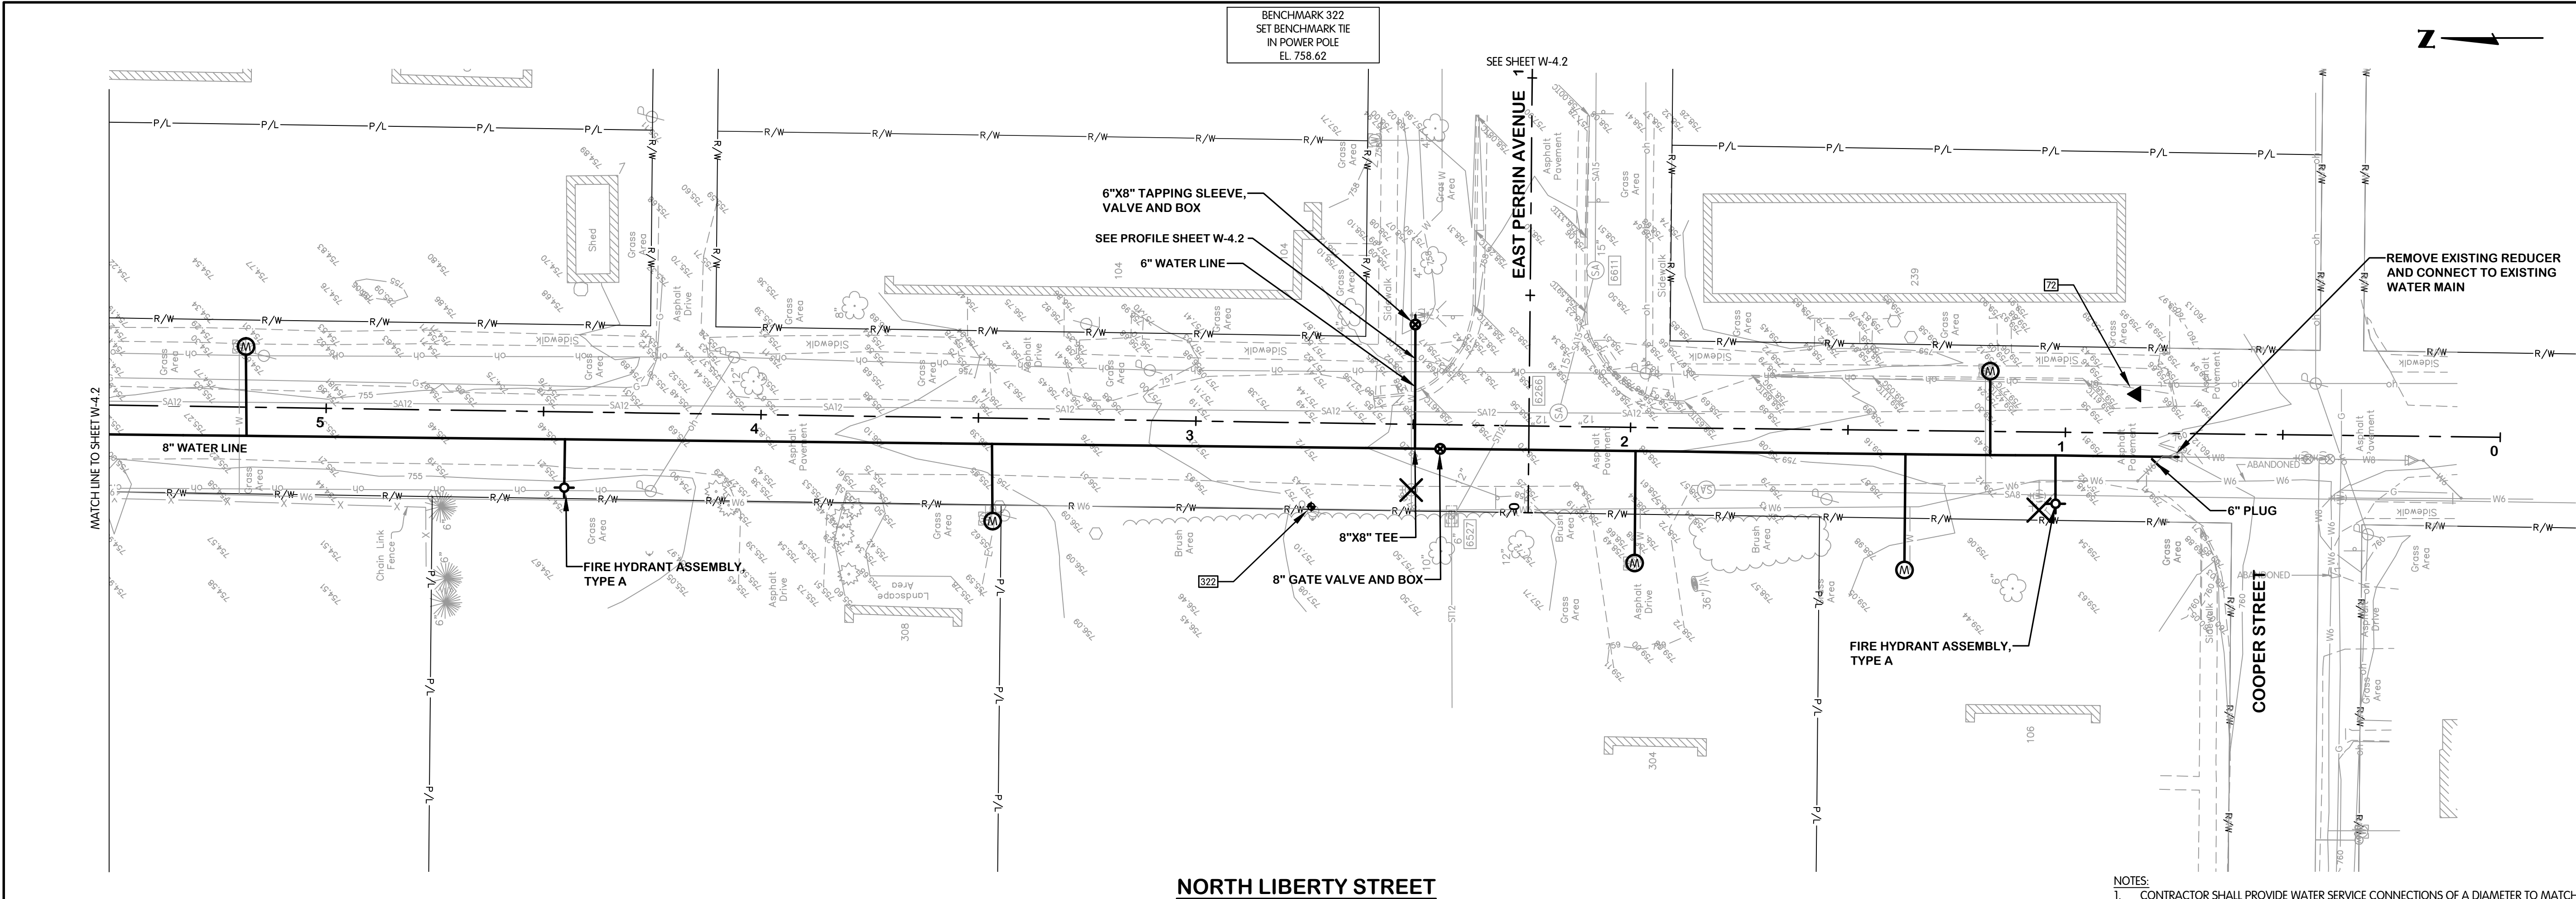

NORTH LIBERTY STREET

- NOTES:
1. CONTRACTOR SHALL PROVIDE WATER SERVICE CONNECTIONS OF A DIAMETER TO MATCH THE ORIGINAL NOMINAL DIAMETER OF THE SERVICE. THE MINIMUM WATER SERVICE DIAMETER SHALL BE 1". WATER SERVICE WITH NO SIZE SHOWN SHALL BE ASSUMED TO BE 1" DIAMETER.
 2. WATER SERVICES ARE SHOWN OFFSET FROM THE EXISTING WATER SERVICES FOR CLARITY AND SHALL BE INSTALLED ALONG THE SAME ALIGNMENT.
 3. THE DISTRICT WILL SHUT DOWN THE EXISTING WATER MAIN FOR A PERIOD OF 4 HOURS TO PERMIT THE CONTRACTOR TO REMOVE SUFFICIENT LENGTH OF WATER MAIN AND CONNECT THE PROPOSED NEW WATER MAIN TO THE EXISTING WATER MAIN.

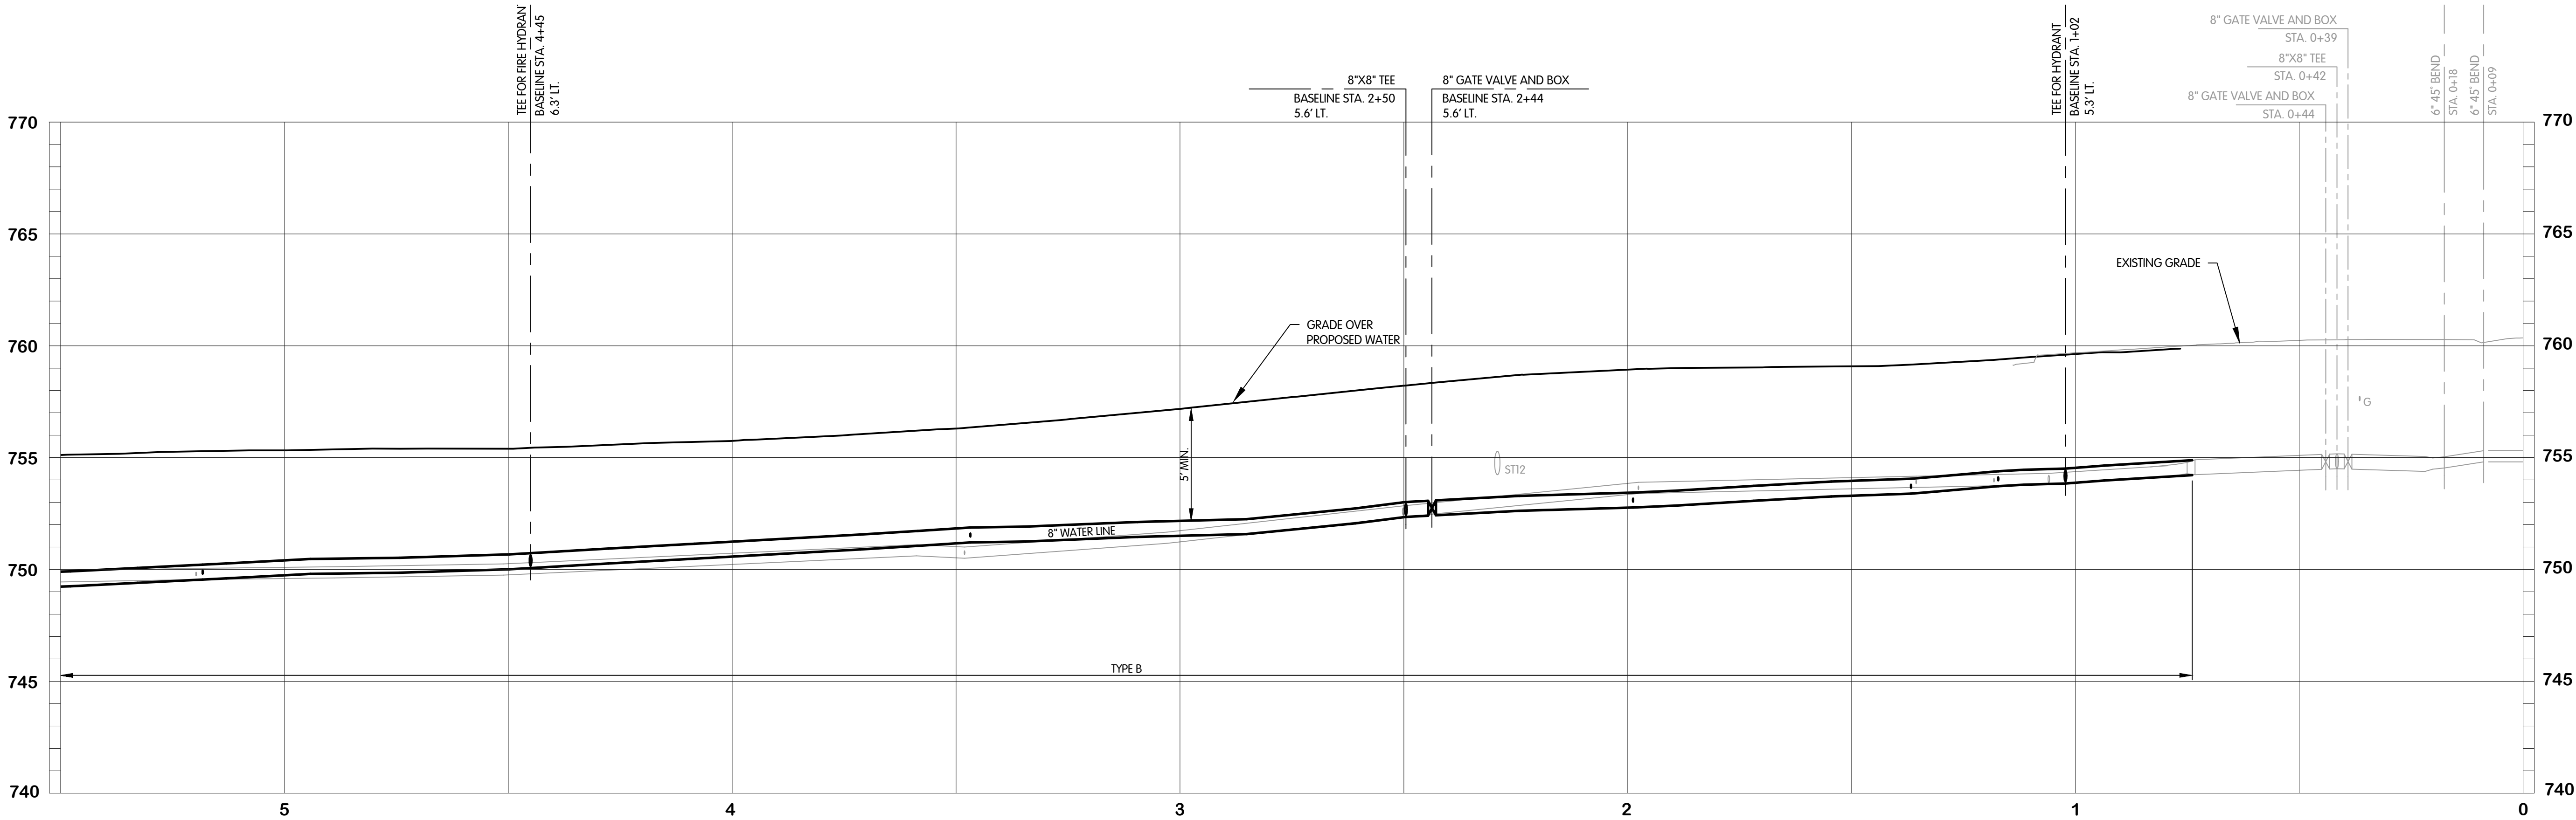

NORTH LIBERTY STREET
WATER LINE
PLAN AND PROFILE
STA 0+00 TO 5+50

NORTHWESTERN WATER & SEWER DISTRICT, OHIO
MCCOMB WATER LINE REPLACEMENT - PHASE 3 - WL-2818

Jones & Henry
Engineers, Ltd.



Fluid thinking®
www.JHeng.com

JOB NO. 796-7813.001

SCALE 1" = 20' HOR

1" = 4' VERT

THIS LINE SCALES 1" WHEN
PLOTTED TO NOTED SCALE

DESIGNED EAF DRAWN SAW CHECKED TAB

STATUS ISSUED FOR BID


DATE SEPTEMBER 2021

SHEET NO.



W-4.1

12 OF 30



TOL-7813001W-NORTH LIBERTY STREET 5+50 TO 4+00
9/16/2021 11:01 AM - BORILL
9/16/2021 11:42 AM

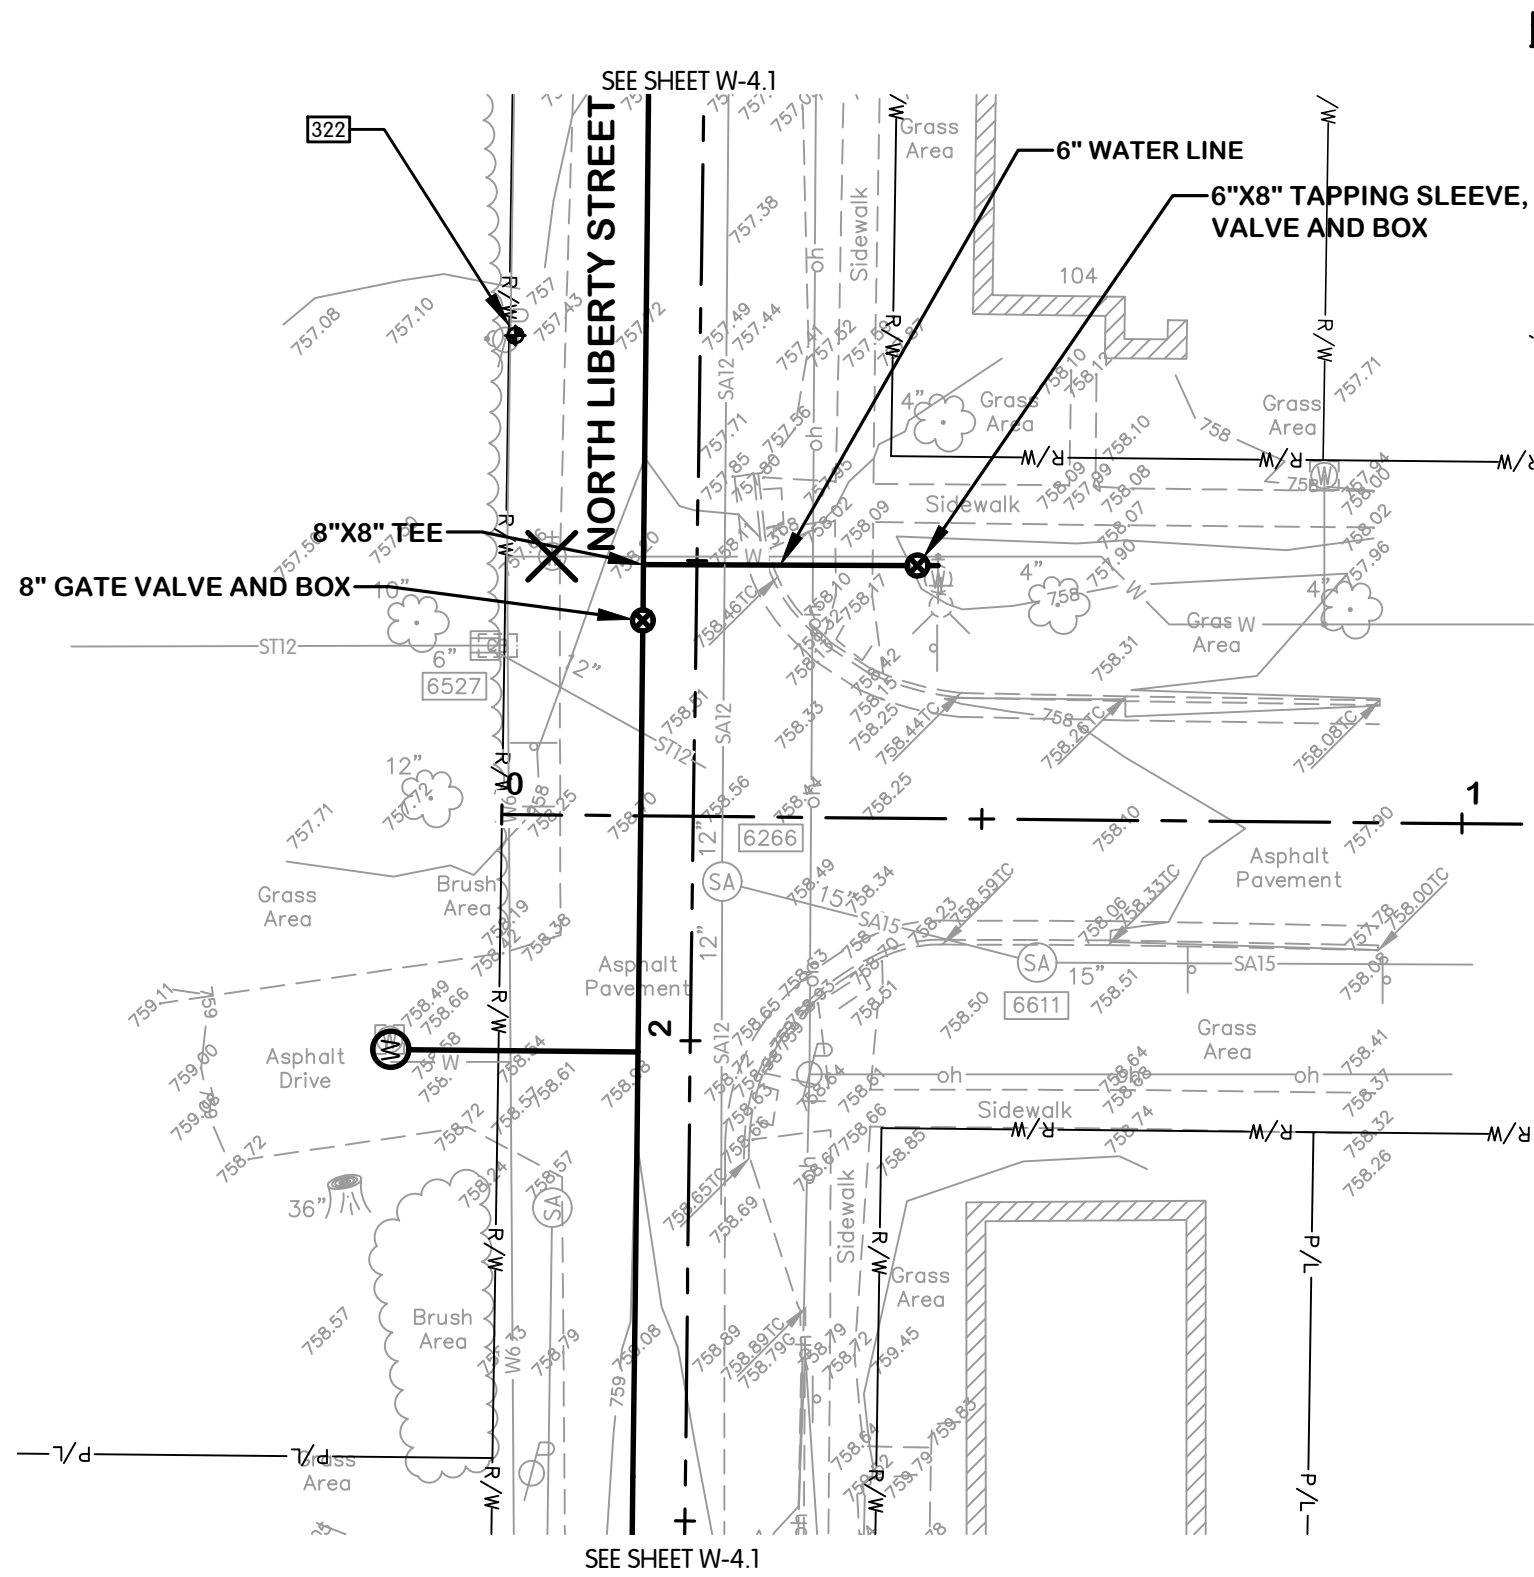

EAST PERRIN AVENUE

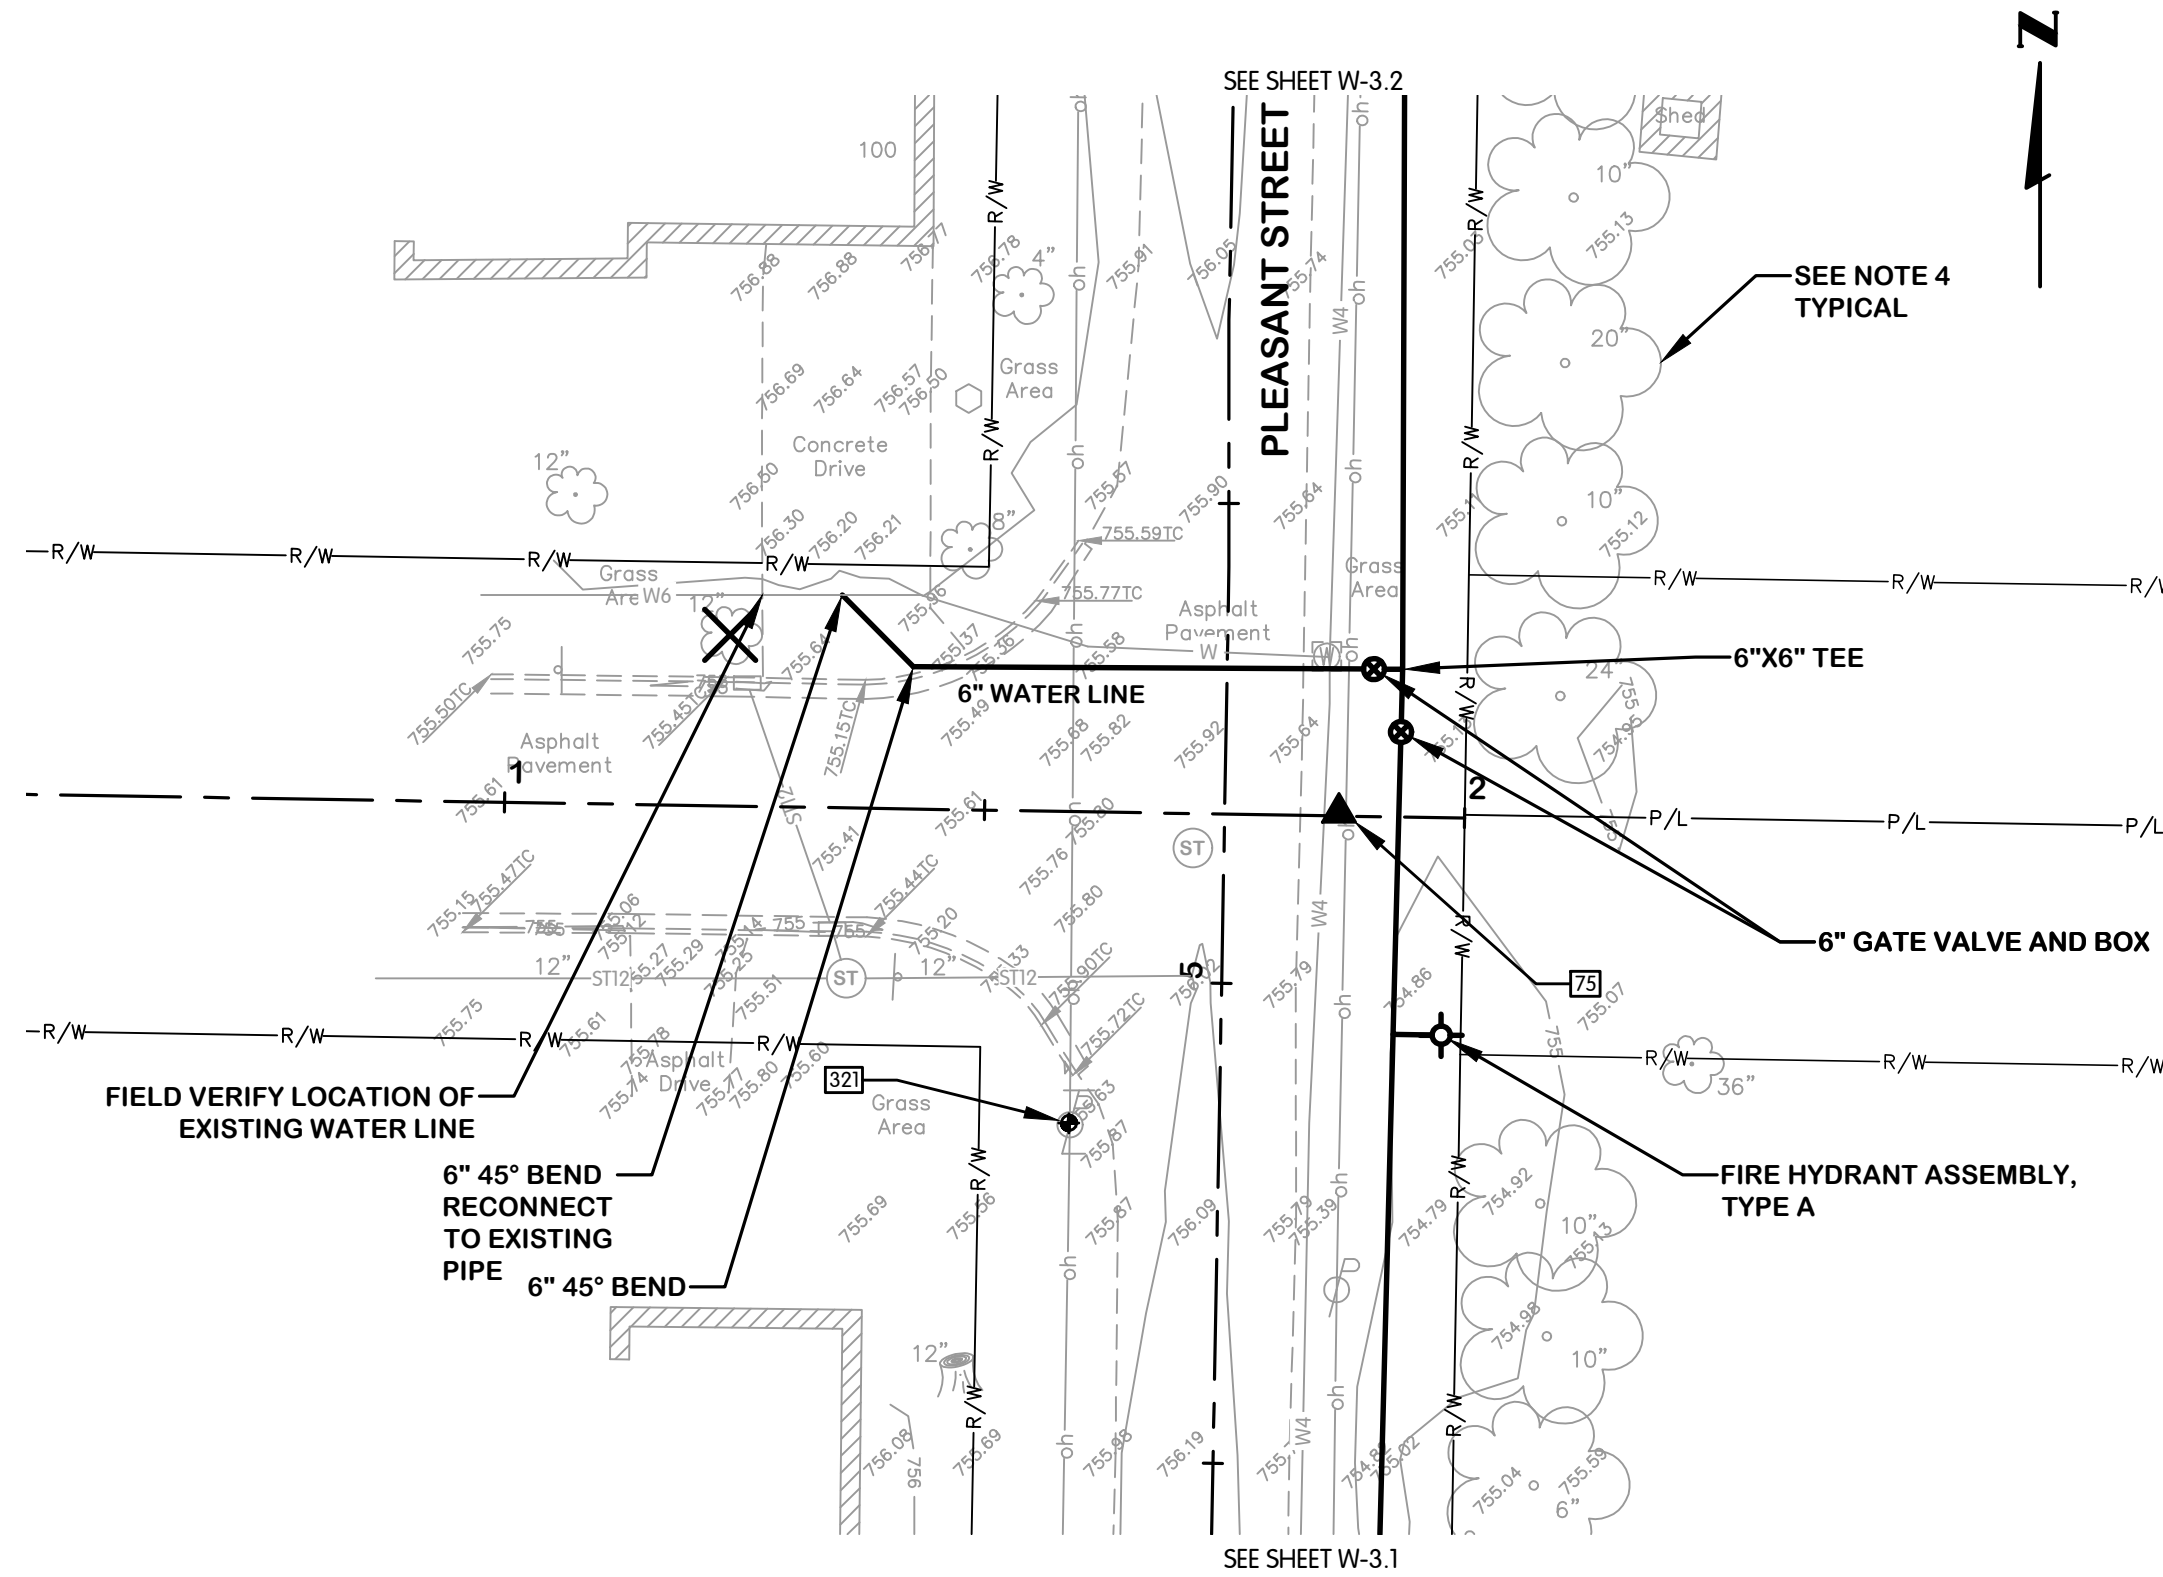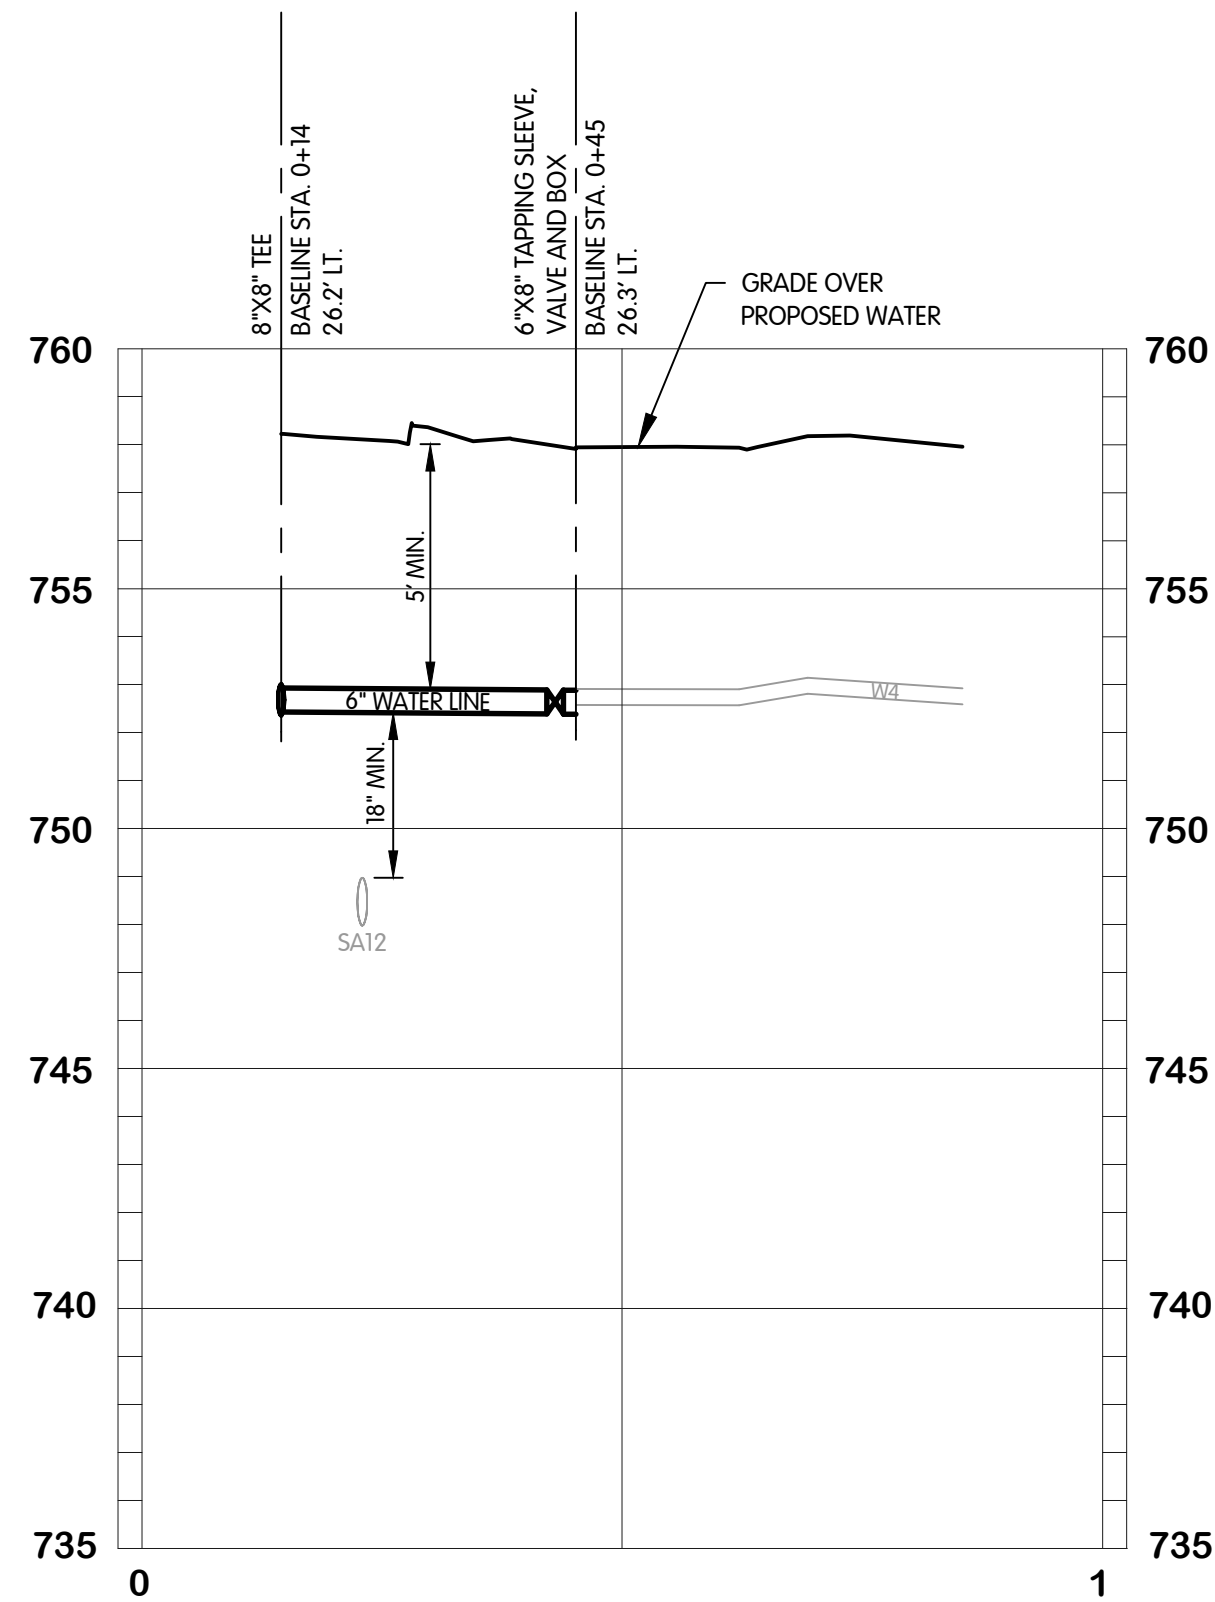


CHERRY STREET

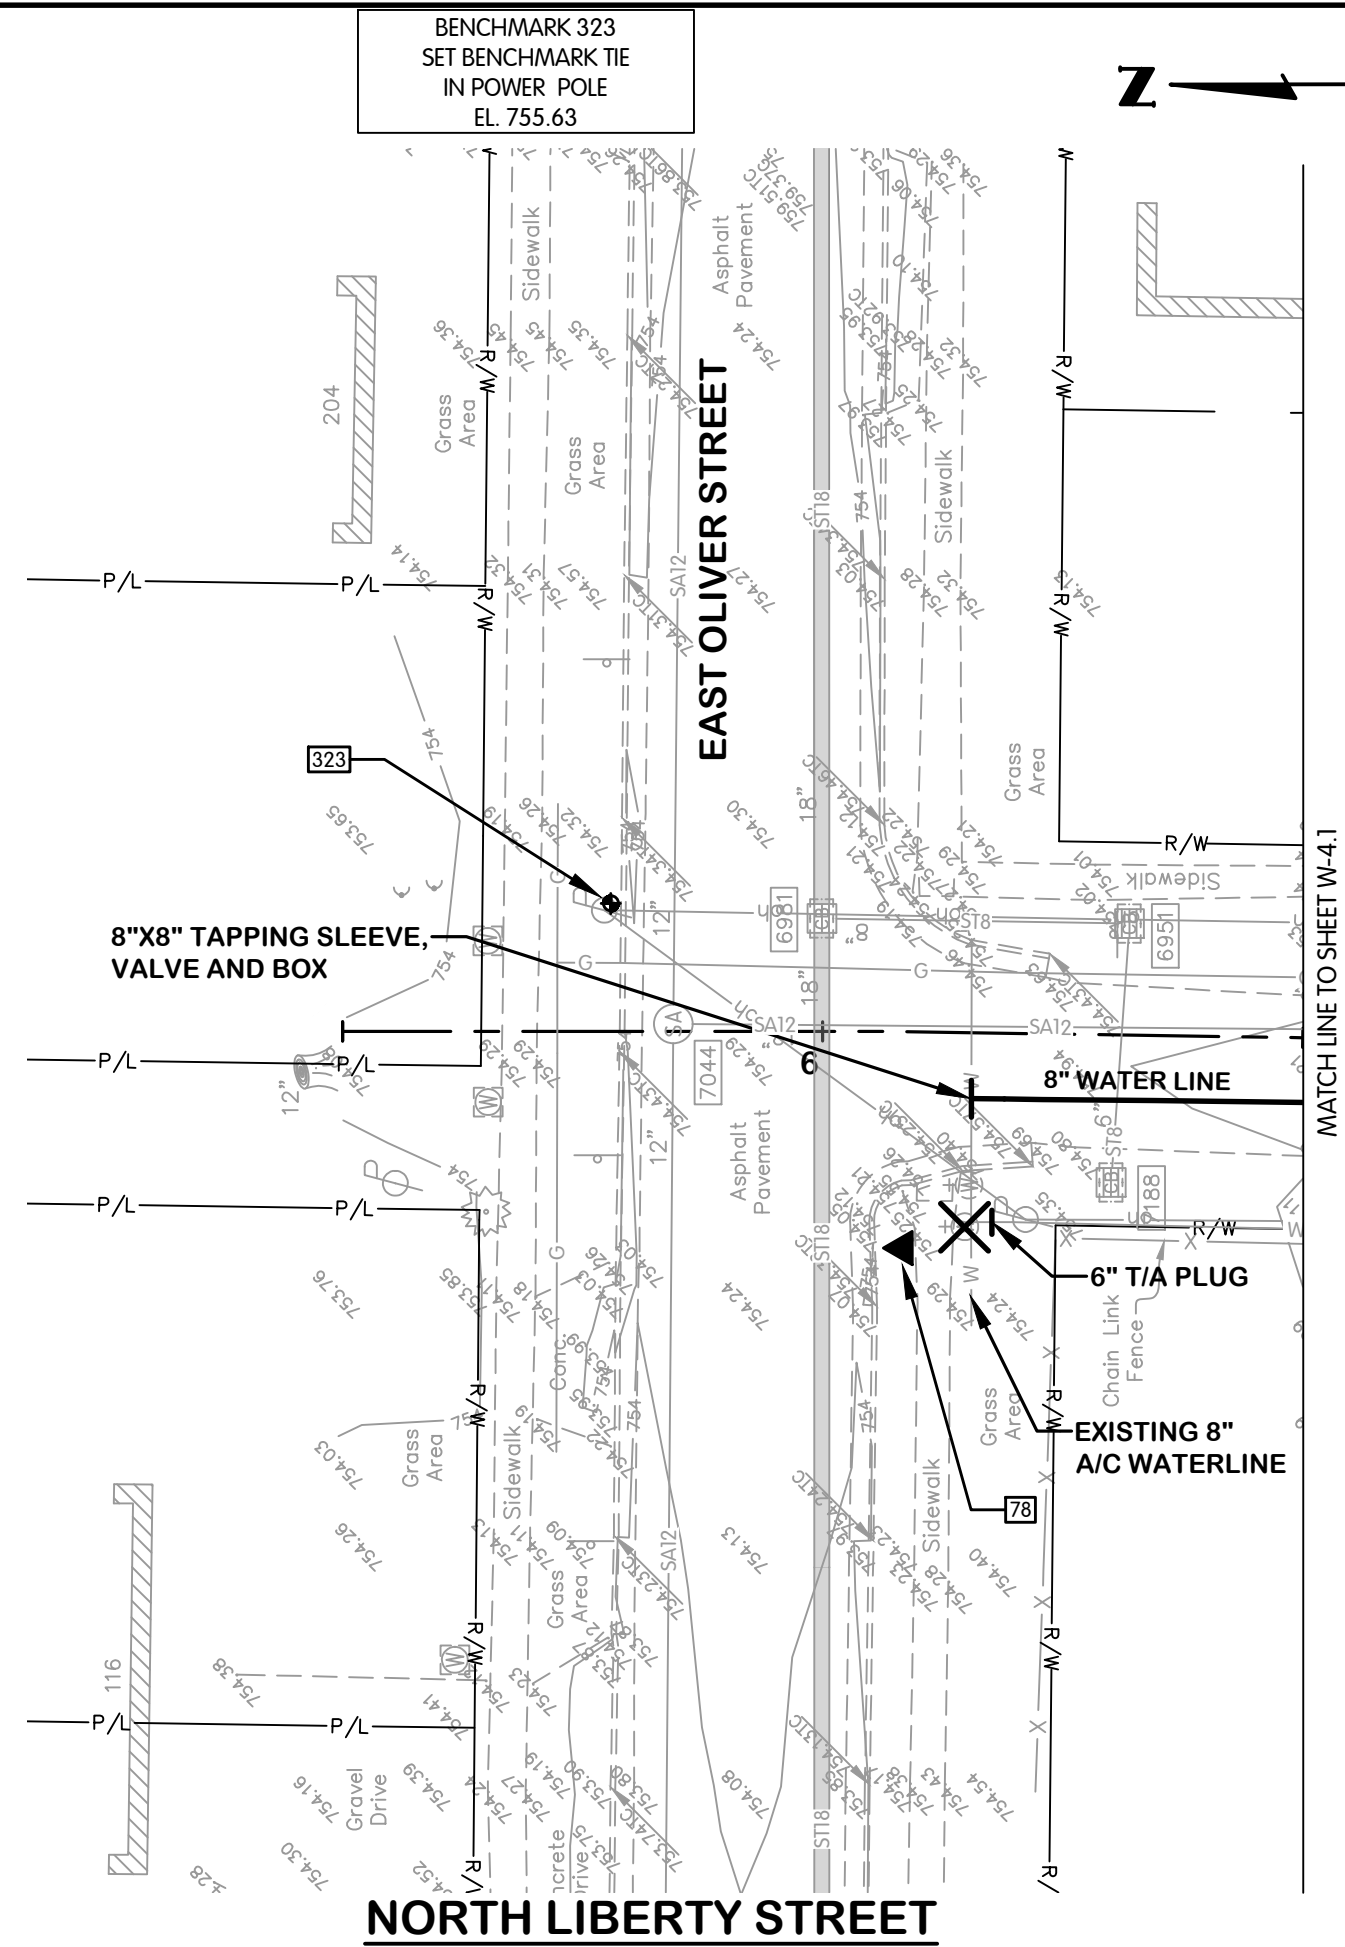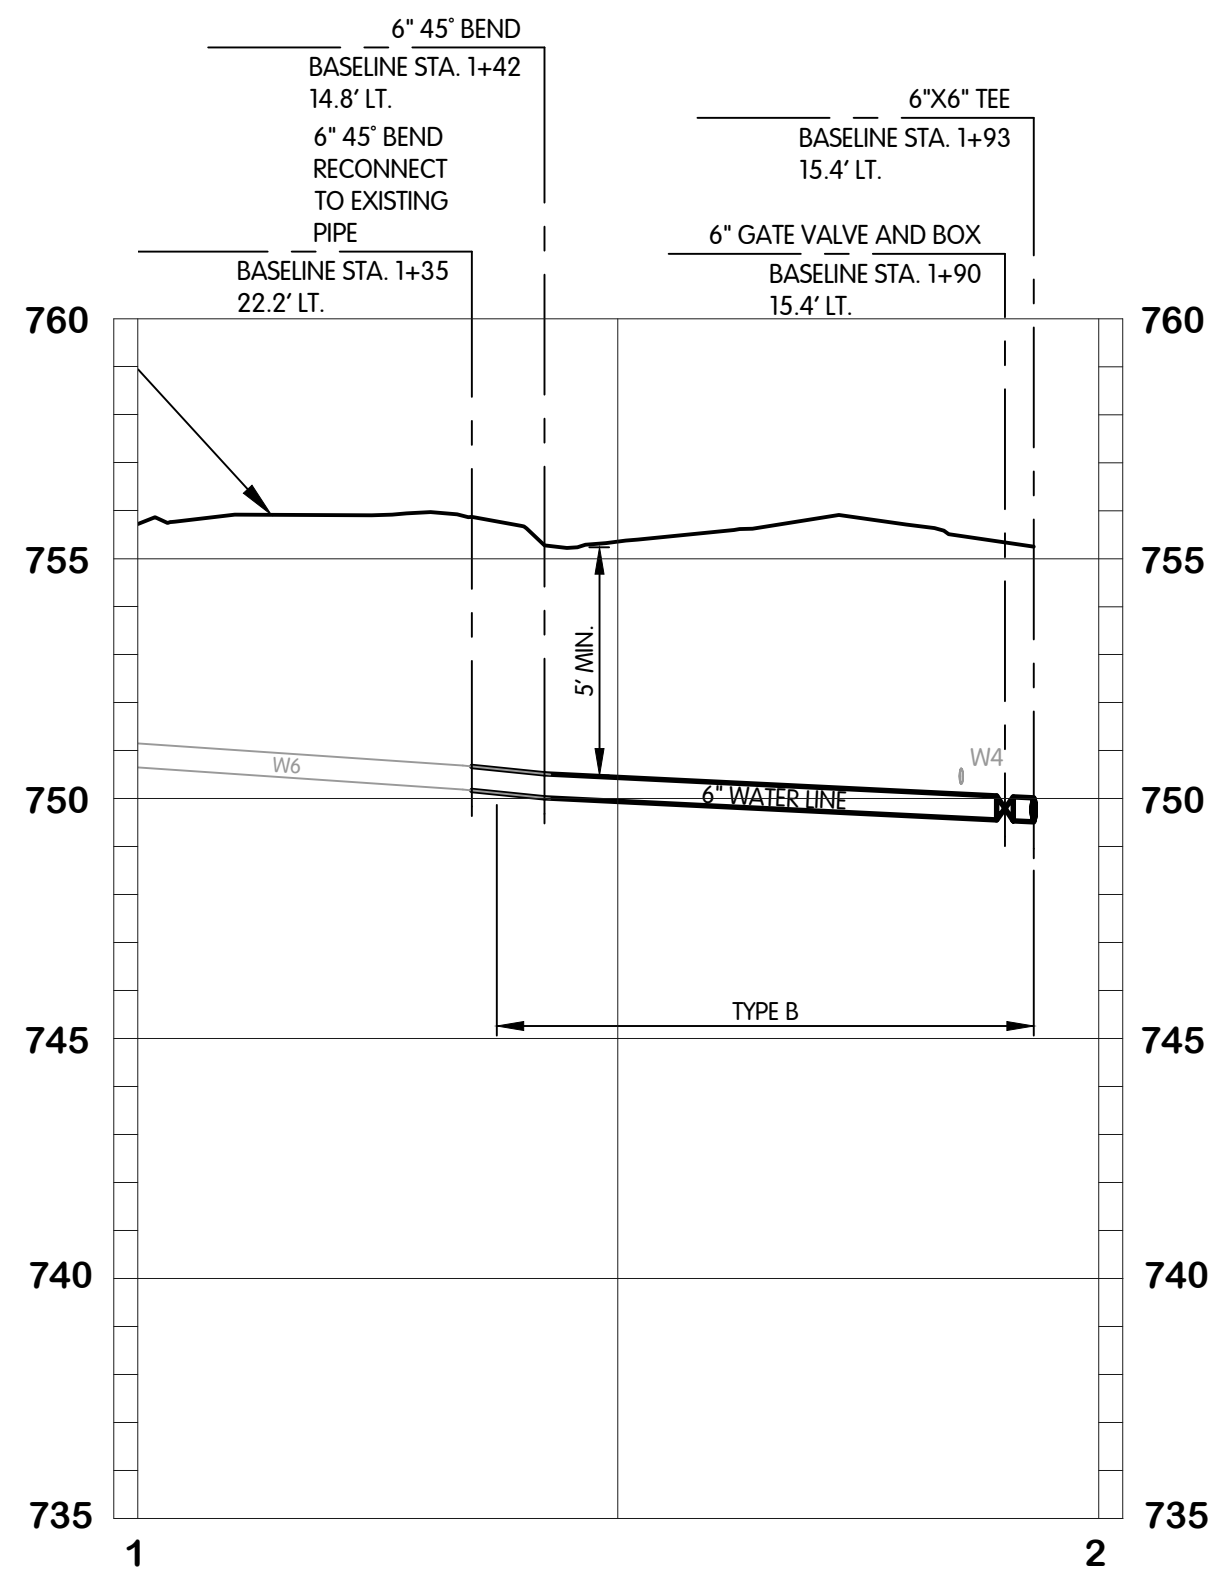

NORTH LIBERTY STREET

- NOTES:
1. CONTRACTOR SHALL PROVIDE WATER SERVICE CONNECTIONS OF A DIAMETER TO MATCH THE ORIGINAL NOMINAL DIAMETER OF THE SERVICE. THE MINIMUM WATER SERVICE DIAMETER SHALL BE 1". WATER SERVICE WITH NO SIZE SHOWN SHALL BE ASSUMED TO BE 1" DIAMETER. WATER SERVICES ARE SHOWN OFFSET FROM THE EXISTING WATER SERVICES FOR CLARITY AND SHALL BE INSTALLED ALONG THE SAME ALIGNMENT.
 2. THE DISTRICT WILL SHUT DOWN THE EXISTING WATER MAIN FOR A PERIOD OF 4 HOURS TO PERMIT THE CONTRACTOR TO REMOVE SUFFICIENT LENGTH OF WATER MAIN AND CONNECT THE PROPOSED NEW WATER MAIN TO THE EXISTING WATER MAIN.
 3. CONTRACTOR SHALL TRIM TREES AND BRUSH AS NECESSARY FOR THE INSTALLATION OF THE WORK.

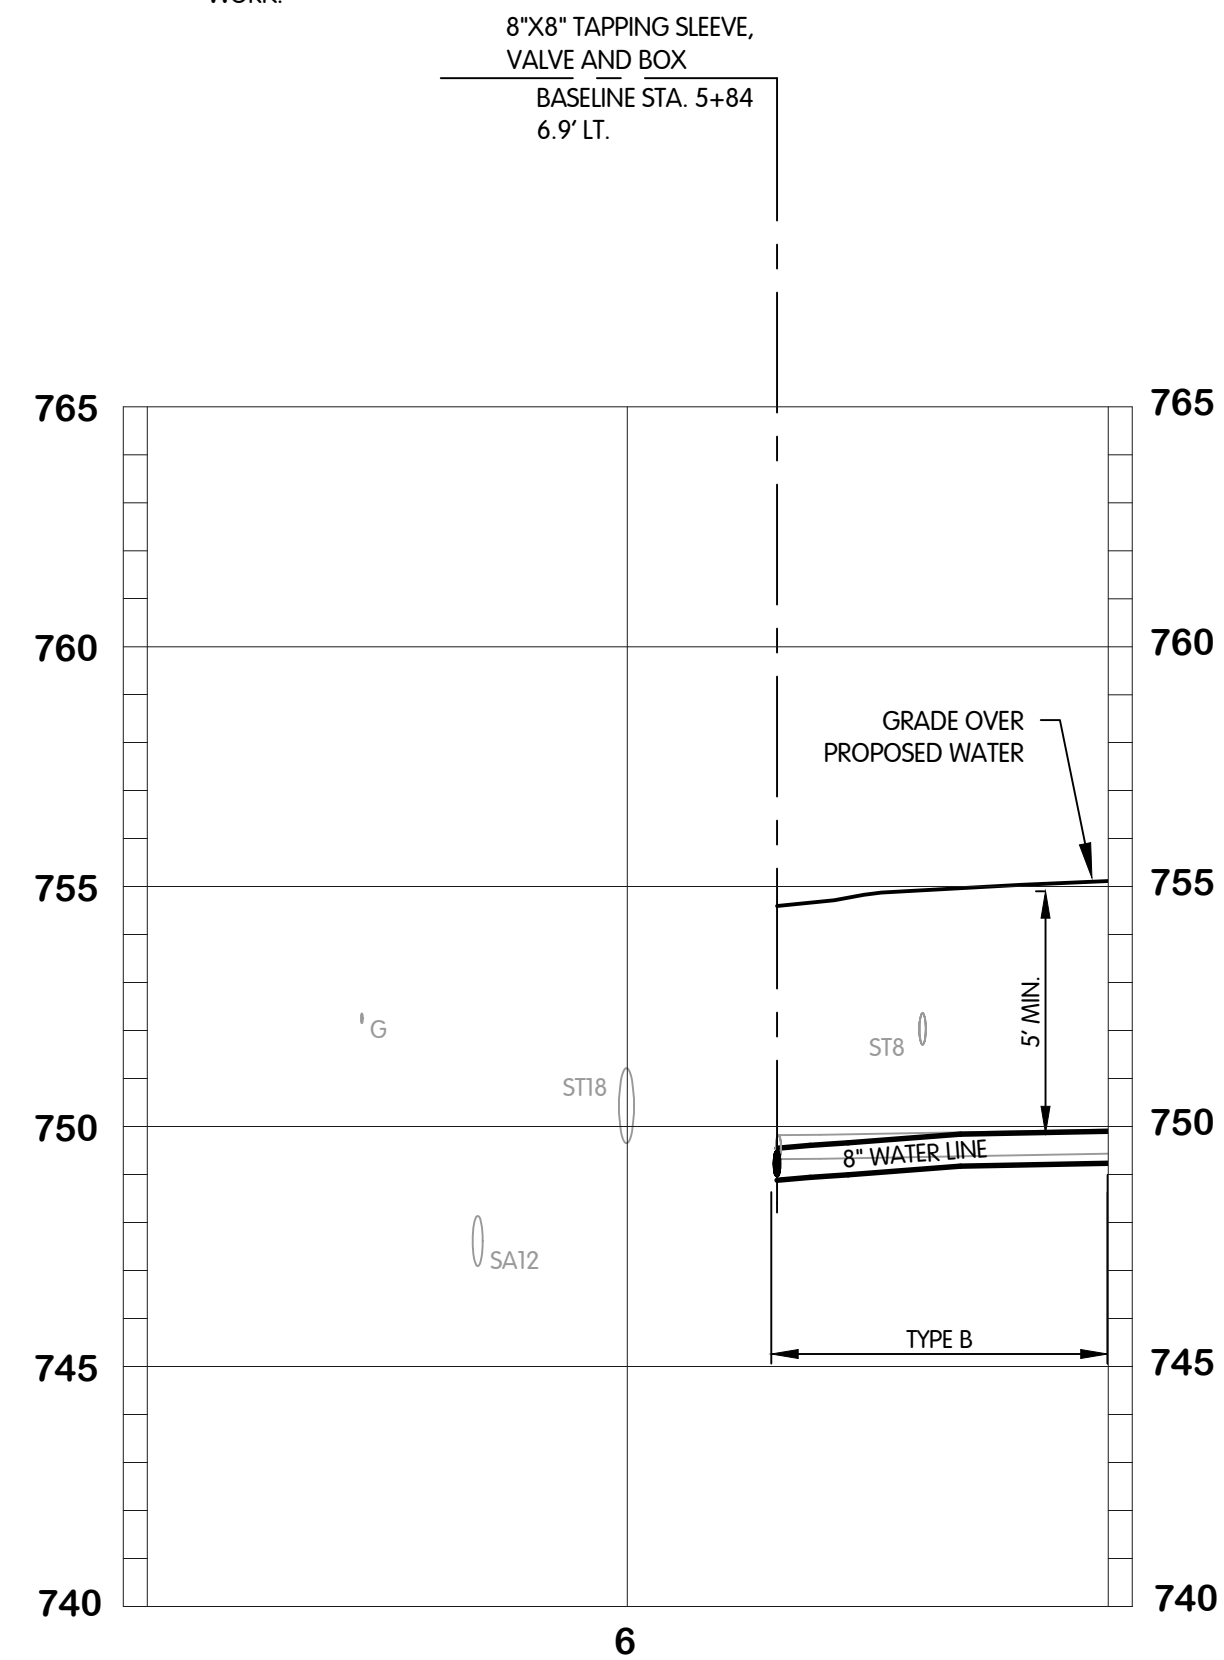

NORTH LIBERTY STREET, CHERRY STREET,
AND EAST PERRIN AVENUE WATER LINE
PLANS AND PROFILES STA 5+50 TO 6+00, STA 1+00
TO 2+00, AND STA. 0+00 TO 1+00
NORTHWESTERN WATER & SEWER DISTRICT, OHIO
MCCOMB WATER LINE REPLACEMENT - PHASE 3 - WL-2818

BY _____ NO. _____ DATE _____
REVISIONS AFTER ISSUED FOR BID

Jones & Henry
Engineers, Ltd.

Fluid thinking®
www.JHeng.com

JOB NO. 796-7813.001
SCALE 1" = 20' HOR
1" = 4' VERT
THIS LINE SCALES IF WHEN
PLOTTED TO NOTED SCALE

DESIGNED	DRAWN	CHECKED
EAF	SAW	TAB

STATUS: ISSUED FOR BID
DATE: SEPTEMBER 2021

SHEET NO.
W-4.2
13 OF 30

TOL-781301NINVESTMENT-NORTHWEST STANDARDS I
8/17/2021 11:23 AM - SWILLIS
9/16/2021 11:42 AM

NORTHWESTERN WATER & SEWER DISTRICT WATER MAIN GENERAL NOTES AND SPECIFICATIONS

1.0 GENERAL

1.1 Technical Standards

- A. All material and construction shall meet the requirements of the American Water Works Association (AWWA), Ohio Department of Transportation (ODOT), The Ohio Environmental Protection Agency (OEPA), Recommended Standards for Water Works (10 States Standards) and American Society of Testing Materials (ASTM).
- B. References to the "District" in these specifications shall mean the Northwestern Water and Sewer District or its designated representative.

1.2 Drinking Water Facilities Separation

- A. A minimum of 10-foot horizontal and eighteen 18-inches of vertical clearance shall be maintained between sanitary/storm sewers and public water mains. In the event that specified clearances cannot be maintained between the sanitary sewer and water main pipe, the sanitary sewer pipe shall be installed in accordance with the requirements of 10 States Standards.
- B. The District shall reserve the right to require the sanitary sewer to be constructed using pressure pipe in accordance 10 States Standards.

1.3 Minimum Cover

- A. Water mains shall be installed a minimum of 5-feet below final grade. The Contractor shall submit installations requiring less than 5-feet of cover or review by the District.

1.4 Erosion and Sedimentation Control

- A. All activities where disturbed soils are anticipated shall be maintained with proper erosion and sedimentation controls in accordance with the OEPA General Permit for Construction Activities and to the satisfaction of the Wood County Engineer or other local agency having jurisdiction over storm water drainage.

1.5 Coordination

- A. The Contractor shall schedule and attend a pre-construction meeting to be held prior to commencing any part of the work. The pre-construction meeting shall be scheduled to occur at minimum of one-week prior to the start of any part of the work.
- B. The Contractor shall notify the District a minimum of 72-hours prior to the commencement of any part of the work.
- C. The Contractor shall submit any proposed changes to the approved design plan in writing to the District for review.
- D. The Contractor shall promptly notify the District of any discrepancies between the requirements of these Specifications.

1.7 Inspections

- A. All work is subject to inspection and review of the District.
- B. No work shall be permitted without a designated representative of the District present.

1.8 Construction Limits

- A. The Contractor must at all times conduct his operations within the public right-of-way, easements, or work agreements as shown.

1.9 Existing Utilities

- A. The location of all utilities shown are as obtained from the owners of the utility. No guarantee of accuracy of these utilities is made. The Contractor shall be responsible for verifying the location of existing utilities and protecting the same during the execution of the work.
- B. Prior to commencing construction operations in an area which may involve underground utility facilities, the Contractor shall notify the District, and the Ohio Utilities Protection Service (OUPS) (1-800-362-2764).

1.10 Permits

- A. The District shall obtain environmental and roadway permits from: OEPA, ODOT, Townships and Wood County Engineer.
- B. The Contractor shall obtain all other required work permits prior to commencing any portion of the work.

1.11 Maintenance of Existing Flows

- A. The Contractor shall maintain flow in all pipelines encountered during the work. Sewage or other liquid must be handled by the Contractor either by connection into an existing sewer or by temporary pumping to a satisfactory outlet as approved by the District. Sanitary sewage and storm drainage shall not be drained to the same outlet.
- B. The Contractor shall submit all plans for pumping flow into alternate outlets for review by the District.
- C. Flow maintenance pumps and equipment shall be of sufficient capacity and design to handle the range of flow expected to occur. This District can provide guidance regarding the typical existing flow, however, the Contractor shall be responsible for the design and operation of pumping equipment provided to maintain of all existing flows including those in excess of the District's recommendations.
- D. The Contractor shall be prepared to perform the work on weekends and or evenings so as to minimize disruptions to the public.

1.12 Safety

- A. The provision of all safety measures shall be responsibility of the Contractor.
- B. Contractors performing work under these specifications shall conduct the work in accordance with all applicable local, State and Federal safety requirements.

2.0 WATER MAIN PIPE, FITTINGS, STRUCTURES AND MATERIALS

2.1 General

- A. Polyvinyl Chloride (PVC) pipe shall be used for water main pipe sizes 4-inches through 16-inches in diameter. Ductile Iron pipe shall be used for pipe larger than 16-inches in diameter and less than or equal to 24-inches in diameter. The District shall reserve the right to specify the pipe material for water main and services based upon the proposed service or installation method.
- B. Valves required on waterlines 12-inches in diameter and larger shall be placed in manholes.
- C. The opening direction for valves and hydrants shall be as specified.
- D. Bolts, nuts or other required hardware to be placed below grade shall be type 304 stainless steel or shall be coated with a baked ceramic filled fluorocarbon resin.

2.2 Polyvinyl Chloride Pipe

- A. PVC pipe for water mains 4-inches through 12-inches in diameter shall be a minimum of DR18 with ductile iron equivalent outside diameter in accordance with AWWA C900. Molecular Oriented Polyvinyl Chloride Pipe (PVCO) pipe for water mains 4-inches through 12-inches in diameter shall be a minimum of PC235 with ductile iron equivalent outside diameter in accordance with AWWA C909.

- B. PVC pipe for water mains 14-inches through 16-inches in diameter shall be a minimum of DR18 in accordance with AWWA C905.
- C. Restrained or fused joint PVC pipe may be used for water mains installed by horizontal directional drilling.
- D. Pipe shall be of the integral wall-thickened bell end type incorporating elastomeric gaskets to affect the pressure seal.
- E. Pipe shall be designed for direct connection into ductile iron fittings using mechanical joints.

2.3 Ductile Iron Pipe

- A. Ductile iron pipe for water mains shall be Class 52, minimum in accordance with AWWA C151 with rubber gasket joints in accordance with AWWA C111. The pipe shall have a cement mortar lining AWWA C104 and asphaltic coating in accordance with AWWA C151. Bronze wedges shall be used at all push-on joints (two per joint). The wedge shall be driven into the push-on joint to provide electrical conductivity between pipes.

2.4 Fire Hydrant Assemblies

- A. Fire hydrant assemblies shall include hydrants, watch valves, valve boxes and the required anchoring pipe and fittings.
- B. Fire hydrants shall be of the compression type, opening against and closing with the water pressure in the main, with a 6-inch mechanical joint base, two hose nozzles and one pumper nozzle as specified. Hydrants be provided in accordance with AWWA C502 and existing local fire department requirements.
- C. Fire hydrants shall be Mueller Super Centurion 250, American Darling B-84B, or Kennedy K-81D. With the prior approval of the District, post-type fire hydrants may be used. Post-hydrants shall be Eclipse Model #2 with 4-inch mechanical joint inlet.
- D. Fire hydrants assemblies shall be provided with a 6-inch gate valve and valve box.
- E. Hydrants shall be provided with a Storz fitting compatible with a 5-inch diameter coupled fire hoses as manufactured Harrington, Inc or approved equal. The Storz fitting shall be integral and factory mounted to the fire hydrant assembly. Add-on Storz compatible adapters are not acceptable.
- F. Hydrants shall be factory coated with weatherproofing paint prior to shipment and again following installation. The portion of hydrants below ground shall be painted with black paint and the portion above ground shall be Rust-Oleum, 3444 Safety Yellow Industrial Enamel or approved equal. Hydrants installed on private waterlines shall be painted red.
- G. The hydrant and watch valve shall be secured to the water main with anchoring couplings as shown or required. All anchoring pipe and fittings shall be of the plain end mechanical joint type incorporating an integral follower gland and shall be as manufactured by Clow Corporation, American Cast Iron Pipe Company, US Pipe or approved equal.
- H. Hydrants shall be set plumb and to the grade of the surrounding area as approved by the District.
- I. Pumper nozzle shall be set toward the centerline of the street, highway, or right-of-way. Excavation for hydrants shall first be backfilled with No. 57 stone to a minimum depth of two feet. Remainder of excavation shall then be backfilled as specified for the trenches. Hydrants on main lines smaller than 6" in diameter shall not be equipped with a pumper nozzle.
- J. The hydrant base and watch valve shall rest on a 8" x 8" x 16" concrete block.

2.5 Gate Valves

- A. Gate valves shall be resilient seated, non-rising stem type, designed for a maximum working pressure of 200 psi, provided in accordance with AWWA C509 or C515.
- B. Gate valves shall be provided with a 2-inch operating nut.
- C. Gate valves shall be Mueller A-2361, Mueller A-2362, Kennedy C-509, or Kennedy C-515.

2.6 Double Check Valves

- A. A Double Check Valve in a manhole shall be installed on all Fireline connections.

2.7 Butterfly Valves

- A. Butterfly valves shall be used on all water mains 16-inches in diameter and larger.
- B. Butterfly valves shall be designed for a maximum working pressure of 150 psi and shall be provided in accordance with AWWA C504-Class 150B. Butterfly valves shall be provided with a 2-inch operating nut
- C. Butterfly valves shall be Mueller Lineseal III or Kennedy 4500.

2.8 Fittings and Joints

- A. Fitting shall be of ductile iron, mechanical joint type or push-on type incorporating rubber gaskets. Caps and plug fittings shall be provided with standard tapped connections. Fittings shall be class 250 minimum, provided in accordance with AWWA C111 and C150, asphaltic coated in accordance with AWWA C151 or fusion bonded epoxy coating in accordance with AWWA C116 and cement mortar lined in accordance with AWWA C104.
- B. Fittings for HDPE pipe including but not limited to, elbows, tees, branch saddles, adaptors and transitions shall be HDPE pipe. Fittings shall have the same or better cell classification as the pipe. Fittings shall provide a pressure rating equal to or greater than the HDPE pipe. Joint restraints shall be provided as specified.
- C. HPDE pipe shall be joined by heat fusion butt welds between plain ends of pipe. Where conditions are not conducive to allow or manufacturer does not recommend heat fusion butt welds, an electrofusion coupling shall be used.
- D. HDPE mechanical joint adaptor and backer ring (retainer gland) shall be used to connect HDPE pipe to PVC or Ductile Iron Pipe (DIP) materials. The mechanical joint adapter shall join to the HDPE pipe as specified and the DIP mechanical joint shall connect to the PVC or DIP end using a standard mechanical joint connection.

2.9 Joint Restraints

- A. Mechanical joint restraints shall be provided at all dead ends, bends, tees, valves and other locations as required or specified. Mechanical joint restraints shall be provided in accordance with AWWA C111 and C153. Mechanical joint restraints shall include a restraining mechanism that when actuated, impacts multiple wedging actions against the pipe, increasing its resistance to movement as internal pipe pressure increases. The restraining device shall be constructed of ductile iron with a minimum working pressure of 250 psi and a safety factor of 2:1.
- B. The dimensions of the joint restraint shall be such that it can be used with standard mechanical joint bell and tee-head bolts conforming to AWWA C111. Twist-off nuts shall be used to insure proper actuation of the restraining devices

2.10 Polyethylene Wrap

- A. Ductile iron pipe and fittings shall be wrapped in a minimum 8 mil thick polyethylene tube per AWWA C-105. Fittings shall be wrapped for a distance of 5-feet on each side of the fitting. Rips, tears, punctures or other damage to the polyethylene tube shall be repaired prior to placement of backfill.

2.11 Water Services

- A. Water services shall be Type K copper or HDPE pipe DR9 copper tubing size in accordance with AWWA C901 on services less than 3-inches in diameter.

2.12 Manhole Structures

- A. All water manholes shall be precast concrete sections provided in accordance with ASTM C-478. Cast in place structures may be substituted for precast sections if approved in advance by the District. The minimum wall thickness shall be as shown on these Specifications with Grade 60 steel reinforcement. Concrete shall have a minimum compressive strength of 5000 psi.
- B. ADJUSTMENT RINGS: Precast concrete adjustment rings shall be provided with a maximum of 18-inches of total adjustment height between the bottom of the casting and the top of the manhole chimney section.
- C. CASTINGS: Standard cast iron manhole frame and covers shall be East Jordan Iron Works 1020A or Neenah 1772 with the District Logo cast on cover.
- D. RUBBER GASKET JOINTS: An o-ring type gasket shall be provided at all manhole joints in accordance with ASTM C-443.
- E. MANHOLE JOINT SEALANTS: Manhole joint sealants shall meet the Requirements of ASTM C-990, Federal Specification SS-S-210A or AASHTO M198B.
- F. MANHOLE STEPS: Manhole steps shall be constructed from polypropylene material, installed at the locations and spacing as specified, meeting the requirements of ODOT Item 711.31.
- G. MANHOLE IDENTIFICATION: The following shall be clearly stenciled or impressed on each manhole section: manhole number, casting date, the name or trademark of the manufacturer and location of plant.
- H. CONCRETE COLLARS: All manholes located in existing pavement areas shall be provided with a concrete collar unless otherwise approved. The specifications for the local jurisdiction in charge of roadway maintenance shall take precedence when determining the proper concrete collar detail.

2.13 Valve Boxes

- A. Valve boxes shall be 3 piece design, cast iron installed plumb and centered over the valve operator. Valve boxes located in pavement shall be installed so no loads are transmitted by the valve box onto the valve.
- B. Valves located more than 5-feet below grade shall be provided with valve extensions.
- C. Valve box castings shall be marked "Water".
- D. All valve boxes located in existing pavement areas shall be provided with a concrete collar unless otherwise approved. The specifications for the local jurisdiction in charge of roadway maintenance shall take precedence when determining the proper concrete collar detail.

2.14 Locating Wire / Identification Tape / Utility Markers

- A. A detectable locating tracer wire shall be installed directly over and on the center of non-metallic pressure pipes in open cut applications along the entire length to provide a reflective (inductive) path to determine pipe alignment and location after installation. The tracer wire shall be brought to the surface at a minimum of 500-foot intervals in a Copperhead Industries SnakPit Roadway tracer box. A 4-foot extra tracer wire extension shall be provided at each access point. The tracer wire shall be brought to the surface on the outside of all valve boxes and manholes. All wire connections shall be made with a Copperhead SnakeBit DryConn Direct Bury 3 way Lug or approved equal.
- B. For open cut trench applications, the tracer wire shall be #12 gauge wire with 30 mil polyethylene insulation coating.
- C. For horizontal directional drilling applications the tracer wire shall be Copperhead or Equal #12 gauge Extra High Strength (EHS) wire that has a minimum of an 1150 lbs break load. The tensile strength of the tracer wire shall be greater than the tensile strength of the pipe being installed by horizontal directional drilling methods.
- D. After installation tracer wire shall be tested for continuity. Tracer wire shall be considered acceptable when a continuous non-interrupted read is obtained for the entire length of the pipe line.
- E. An identification tape printed with the wording "WATER" shall be installed directly over the main approximately 30-inches below grade.
- F. Utility markers shall be provided over the pressure pipe at intervals not to exceed 1000-feet spacing and at all valves and fittings to properly show the alignment. Markers shall be Carsonite CUM-375 or approved equal. The wording for the markers shall be submitted to the District for review.

2.15 Water Main Tapping Sleeves and Valves

- A. Tapping valves for new water main connections smaller than 12-inches in diameter shall be Mueller T-2361 or T-2362 or approved equal in accordance with AWWA C509 or C515. The tapping saddle and valve shall be designed for a maximum of 250 psi.
- G. Tapping valves for new water main connections larger than 12-inches in diameter shall be Mueller T-2361 or approved equal in accordance with AWWA C515.
- H. Tapping Sleeves for new water main connections 4"-12" in diameter shall be Ford FTSS style.

2.16 Service Tapping Saddles

- A. Tapping saddles shall be in accordance with the Water Main Service Connection Detail.

3.0 INSTALLATION OF WATER MAINS

3.1 Excavation

- A. Excavations shall be made to the outside dimensions and to the depths shown or as specified. Topsoil which is suitable for finish grading shall first be carefully removed, stored separately and replaced, after backfilling and rough grading are complete.

3.2 Pipe Bedding Material

- A. Pipe shall be laid on a properly shaped and firm bedding of the type specified meeting the requirements of ODOT Table 703.01-1. If directed by the District, the Contractor shall excavate unsuitable material below the bottom of the pipe bedding. Unsuitable material removed shall be replaced with granular material per ODOT Table 703.01-1.
- B. Pipe bedding material for water mains shall consist of a bed of granular stone with a thickness as specified below the bottom of the pipe to provide proper support and extending to a plane as specified above the crown of the pipe. Granular bedding material shall be No. 8 aggregate stone for PVC or HDPE water main pipes and sand or screenings for ductile iron water main pipes in accordance with ODOT Item 703.10 unless otherwise approved by the District.

3.3 Installation of Pipe

- A. Pipe and appurtenances shall be installed true to line, grade and locations shown on the design drawings with joints centered, spigots pushed home and properly supported. Care shall be used in the laying of pipe to ensure the pipe is properly supported for the entire length of the pipe barrel.

3.4 Manholes

- A. The Contractor shall note any damaged or defective manhole sections for review by the District. The District shall reserve the right to direct repairs to damaged or defective manhole sections or to require replacement. Repairs shall be in accordance with the requirements of ASTM C-478.
- B. Pipe connections shall be a minimum of 6-inches from any joints in the structure.

3.5 Connections to Existing Mains

- A. New mains shall be connected to existing mains or services, using fittings appropriate for the pipe materials being used and as approved by the District. The Contractor shall notify the District a minimum of 48-hours in advance of performing connections to existing mains. The Contractor shall be prepared to work weekends and or evenings so as to minimize disruptions to existing customers.
- B. The Contractor shall make new connections carefully to prevent contamination of the existing mains. All fittings, valves, and pipe shall be washed with clean water and then sterilized by washing with a chlorine solution having a residual chlorine strength or not less than 50 ppm.
- C. The Contractor shall hydrostatically test the tapping saddle in accordance with the manufacturer's recommendations prior to the construction of the new water main connection.

3.6 Maintenance of Trenches and Backfill

- A. Backfill shall be to the limits shown on the drawings and according to the compaction requirements of this section. Backfill material shall be placed and compacted for the entire width, length and height of the trench or excavation.
- B. Trenches and excavations shall be backfilled immediately after the pipe placed and bedded. Pipe bedding and trench and excavation backfill material shall be placed in the presence of a representative of the District. Backfill shall not contain stones, rock, pieces of masonry, organic material, frozen earth, debris, earth with a high void content or other material considered unsatisfactory by the District.
- C. NON-STRUCTURES: Backfill not under structures or outside the pavement influence area shall be compacted in 6-inch layers to 95% of Standard Proctor or as directed by the District for the entire width, length, and vertical height of the trench.
- D. STRUCTURES: Backfill under structures or adjacent to pavement shall be ODOT Type 304 or 411 and compacted in 6-inch lifts to 100% of Standard Proctor. Structures include manholes, pump stations, grinder pumps, roads, drives, sidewalks, and any other miscellaneous items called out on the drawings.
- E. PAVEMENT INFLUENCE AREA: Excavations below a line extended from the edge of pavement (or back of curb) at a 45 degree angle downward from the surface shall be backfilled as specified for structures. Areas of the excavation above the 45 degree projection may be backfilled as listed for non-structures.
- F. Water may be used to attain the proper moisture content in achieving compaction requirements. Prior to the placement of soil over the granular material all free water shall be drained from the excavation.
- G. In areas where granular material is not acceptable for use as backfill, provide Controlled Density Fill (CDF) in accordance with ODOT Item 613, Low Strength Mortar Backfill. CFD shall not be placed around ductile iron pipe without polyethylene wrap.

3.7 Stockpiles

- A. Stockpiles of excavated material and all construction material shall be of limited size and shall be neatly maintained or removed from the project site so as not to block existing drainage or impede pedestrian or vehicular traffic.
- B. Excess excavated material stockpiled at the work site, and not be used for backfill or other restoration purposes, must be removed from the project area within 2 weeks of the initial disturbance.
- C. Stockpiles shall not be permitted to be replaced within Ohio Department of Transportation right-of-way.

4.0 HORIZONTAL DIRECTIONAL DRILLING

4.1 General

- A. Pipe to be installed by HDD shall use a surface launched steerable drill tool controlled from a mobile drilling frame that includes a field power unit, drilling fluid mixing system and mobile spoils extraction system.
- B. The Contractor shall be responsible for any settlement, heaving, drilling fluid contamination or other damage caused to surface or underground features as a result of the HDD operation. The Contractor shall closely monitor the volume of drilling fluid used, pulling forces and the pullback operation to avoid damage to adjacent facilities or pipe being installed.

4.2 Procedure


- A. PILOT HOLE: The pilot hole shall be drilled in accordance with the tolerance limits listed below. The Contractor shall clearly mark the alignment and depth of the pilot hole on the ground or with paint, lathe or flags as the drilling head advances.
- B. REAMING: The drill hole shall be pre-reamed as necessary for the type of soil and ground conditions. The reaming diameter shall not exceed 1.5 times the diameter of the product pipe being installed.
- C. PIPE INSTALLATION: The pipe shall be pulled into place in one continuous operation and properly supported and protected to prevent damage during installation. The Contractor shall carefully monitor the pullback operation to ensure the allowable strength of the pipe is not exceeded. Pipe connections shall be made after pipe has had adequate time to adjust to environmental conditions such as temperature.

4.3 Drilling Fluid

- A. The Contractor shall utilize drilling fluid consisting of a bentonite, water and polymer solution to stabilize the hole, remove cuttings and lubricate the pipe. All drilling fluid mixtures shall meet the requirements of applicable environmental regulations. The pipe shall be cleaned of any drilling fluid that enters the pipe during the execution of the work.
- B. The Contractor shall provide measures to contain the drilling fluid to the work area to prevent damage to adjacent facilities.

4.4 Tolerances


- A. The pipe shall be installed to the specified tolerances as summarized below. Pipe installations that fall outside of these tolerances shall be re-drilled to achieve the required tolerances.
- B. The vertical elevation shall be within 0.50-feet of the plan elevation and the horizontal alignment shall be within 2-feet of the plan location unless otherwise specified.
- C. The pilot hole curve radius shall be no greater than 75% of the maximum bending radius of the pipe being installed.
- D. The pilot hole shall be no closer than 3-feet from any right-of-way or easement boundary.
- E. In the case that the pilot hole must be abandoned, the Contractor shall submit a plan for filling, grouting or securing the pilot for review by the District.
- F. QUALITY CONTROL: The Contractor shall locate the pilot hole every 10-feet and maintain accurate record of the horizontal and vertical location of the pilot hole. The Contractor shall maintain drilling logs recording the following information: date, times, soil conditions, depth of bury and horizontal location referenced to stationing, centerline, R/W or permanent easement line. The Contractor shall pot hole excavate all existing utilities to be crossed by the proposed boring prior to commencing drilling operations. The District shall reserve the right to require more frequent pot holing or pilot hole excavation location checks.

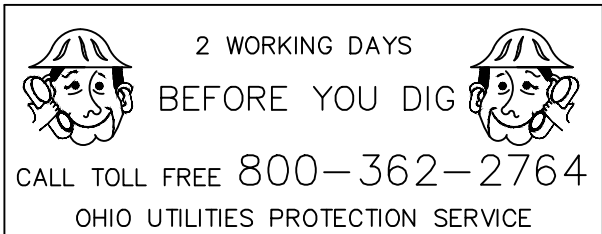

NORTHWESTERN WATER & SEWER DISTRICT

12560 MIDDLETON PIKE, PO BOX 348
BOWLING GREEN, OH 43402
PHONE: (419) 354-9090 1-877-354-9090 TOLL FREE
AFTER HOURS EMERGENCY (419)-354-9001

www.nwbsd.org

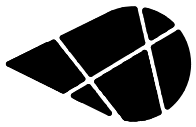

WATER MAIN
GENERAL NOTES AND SPECIFICATIONS


DRAWN BY:		CHECKED BY:	
#	DATE	BY	REVISION
	08/09/21	MD	DBL CHECK VALVE, TAPPING SLEEVE
	08/27/21	MD	MUELLER GV # S & PVC PIPE # S
	12/22/18	MD	REMOVED HDPE, ADD VALVE COLLAR
	7/12/20	MD	NOTE 1,2,A- ADDED STORM SEWER

NWSD 1 / 5	
------------	--

NORTHWESTERN WATER & SEWER DISTRICT
WATER MAIN
GENERAL NOTES AND SPECIFICATIONS
NORTHWESTERN WATER & SEWER DISTRICT, OHIO
MCCOMB WATER LINE REPLACEMENT - PHASE 3 - WL-2818

BY		DATE	
1		2	
3		4	
5		6	

Jones & Henry
Engineers, Ltd.

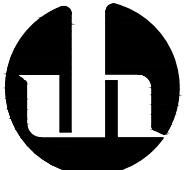

Fluid thinking®
www.JHeng.com

JOB NO. 796-7813.001

SCALE NONE

THIS LINE SCALES IF WHEN
PLOTTED TO NOTED SCALE

DESIGNED EAF DRAWN SAW CHECKED TAB

STATUS: ISSUED FOR BID

DATE: SEPTEMBER 2021

SHEET NO.

W-5.1
14 OF 30

WATER MAIN GENERAL NOTES AND SPECIFICATIONS

5.0 WATER MAIN CONSTRUCTION BY FREE BORING

- A. The Contractor may choose to construct a portion of the water main by free bore methods. This method may be used with the approval of the District; however the Contractor shall be responsible for damage to existing facilities caused by free bore methods.
- B. The Contractor shall inspect the location of the proposed water main and the conditions under which the boring is to be made. Unless specifically called for on the plans, installation of an casing pipe is at the discretion of the Contractor. However, this will not relieve the Contractor of his responsibilities to protect existing facilities from damage and to fill any voids caused by free boring operations.

6.0 WATER MAIN TESTING REQUIREMENTS

- A. The Contractor shall furnish the necessary pumping equipment, pipe connections, taps, gauges, auxiliary water containers, bulkheads, plugs, and any other equipment required to perform pressure and leakage tests.
- B. The Contractor may allow a subcontractor to perform the testing of facilities installed under this specification, but all testing must be performed with a representative of the Contractor and District present. The District representative shall reserve the right to require and witness the calibration of any equipment to be used for the test.
- C. The District shall reserve the right to require additional testing of materials not specifically defined required to determine conformance with these specifications.

6.1 Water Main Disinfection:

- A. Water mains shall be disinfected in accordance with procedures outlined in AWWA C651. Disinfection may be accomplished by the tablet method, the continuous feed method or the slug method. In all cases, tests for chlorine content shall be performed in accordance with Standard Methods for Examination of Water and Wastewater. All filling operations must be conducted under the supervision of the District. The Contractor shall use special care to ensure the pressure in the new main does not rise above 20-psi during filling applications. Disposal of heavily chlorinated water shall be in accordance with AWWA C651,4.9.2.

6.2 Water Main Pressure Testing

- A. Water mains shall be hydrostatically tested in accordance with procedures outlined in AWWA C600 and AWWA C605. Water mains shall be subjected to hydrostatic testing following disinfection and flushing of disinfection solution out of the water main. The Contractor shall remove all air from the section of water main to be tested. The new water main shall remain isolated from adjacent mains during the hydrostatic testing.
- B. Water mains shall be tested at 150-psi and fire lines shall be tested at 200-psi by pumping clean water containing 10 ppm chlorine from a cleaned and sterilized container through a 1-inch corporation stop installed on the water main.
- C. After 18-hours, the water main shall be maintained at the test presure for 6-hours. At the end of the 6-hour period, the water shall be measured and the loss by leakage shall not exceed that as determined by the following formula:
$$L = (S * D * \sqrt{P}) / 148,800$$

Where:
L = Quantity of make water in gallons per hour
S = Length of pipe section being tested in feet
D = diameter of pipe, in
P = average test pressure in pounds per square inch (gauge)
- D. When hydrants are in the test section, the test shall be made against the closed hydrant. Pressure testing of each side of the intermediate valves shall be performed by shutting each valve and exhausting the pressure on one side and then applying the test pressure on the opposite side of the valve. This procedure shall be repeated for each intermediate valve.
- E. Upon completion of the leakage tests, the main shall be thoroughly flushed with potable water from the public supply until the water in the main has approximately the same chlorine content as water in the existing main.
- F. All visible leaks shall be repaired, regardless of the amount of leakage.

6.3 Bacteriological Testing

- A. Following the successful hydrostatic testing, bacteriological samples shall be collected from the water main by District for testing. Collection and testing of the samples shall be performed in accordance with Standard Methods for Examination for Water and Wastewater

6.4 Repairs

- A. Any section of water main failing to meet the testing requirements outlined in this section shall be remedied by presenting a plan for review by the District

7.0 SITE WORK

- A. All areas shall be returned to the grade and condition existing prior to the work within 30 days of disturbance of the area unless approved otherwise by the District. This shall include the repair or replacement of pavement surfaces.

7.1 Seeding, Mulching, and Topsoil

- A. All areas disturbed by construction and not paved with some other material shall be seeded, mulched, and fertilized according to ODOT Item 659.
- B. Weather Restrictions: All disturbed areas shall be permanently restored within 30 days of the initial disturbance between March 15 and October 15. Disturbed areas shall be temporarily seeded between October 16 and March 14 and permanently restored as soon as weather permits. Hydro-seeding or Broadcasting technique's may be used from March 15th to May 31st. From June 1st to October 15th, the Broadcasting technique shall be used.
- C. Topsoil: The topsoil depth shall be a minimum of 4-inches thickness and in no case shall the less than existing prior to the work. Topsoil areas shall be prepared in accordance with ODOT Item 653 or ODOT Item 652. Topsoil shall be raked free of rocks and clods prior to seeding. All topsoil shall be provided and tested per ODOT Item 659.
- D. Seed Mixtures: Prior to seeding, the District shall identify the required seed mixtures per ODOT Item 659. Lawns of quality superior to the lawn seed mixture specified by ODOT Item 659 shall be identified by the Contractor and the Contractor shall submit a seed mixture similar to the lawn to the District for review. Any additional compensation required to provide the superior seed mixtures shall be limited to the difference in material cost between the ODOT Item 659 lawn seed mixture and the approved lawn seed mixture. An invoice is required to approve the cost adjustment.
- E. Temporary seed mixtures shall be submitted for review by the District.
- F. Hydro-seeding Technique: Apply starter fertilizer per ODOT 659. The seeded slurry shall be applied with a hydraulic seeder at a rate of 3 pounds per 1,000 square feet in two intersecting directions. Hydro-mulch with a tackifier shall consist of 2/3 wood and 1/3 paper fibers and shall be applied to a minimum thickness of 1/8-inch.
- G. Broadcast Technique: Apply starter fertilizer per ODOT 659. Apply seed at a rate of 6 lbs per 1000 sq. ft. evenly in two intersecting direction's. Rake seed in lightly. Apply straw mulch evenly over all seeded areas and immediately apply a tackifier per ODOT 659.
- H. Maintenance: The Contractor shall repair and reseed any areas that settle after the permanent seeding is completed for the warranty time period specified. The Contractor shall perform any Repair Seeding and Mulching as specified under Item 659. The Contractor shall be responsible for reseeding areas as necessary at time intervals appropriate for the ground and weather conditions until a dense stand of grass is obtained. Seeded areas shall be maintained and watered by the Contractor in accordance with ODOT Item 659.

7.2 Trees and Bushes

- A. Trees and bushes shown on the plan be removed as part of the work, shall be removed and disposed of by the Contractor in accordance with ODOT Item 201.
- B. The District's permission shall be obtained prior to the removal of any tree or bush not marked for removal on the plan.
- C. Other trees, tree limbs and bushes located such that they made be damaged during the work, shall be properly trimmed and shaped. All exposed surfaces in excess of one inch diameter shall be immediately painted with an approved pruning compound.
- D. Trees and bushes, not approved for removal damaged by the Contractor shall be replaced by the Contractor.

8.0 PAVEMENTS, SIDEWALKS, DRIVEWAYS

8.1 General

- A. The Contractor shall obtain all permits and approvals required to perform the necessary pavement cuts prior to commencing work on the project.
- B. All pavement and sidewalk repairs shall be performed in accordance with the requirements of the ODOT Construction Materials Specifications and in accordance with the requirements of local agency having jurisdiction over the roadway.

8.2 Pavement Removal

- A. Pavement removal shall be performed in accordance with ODOT Item 202.
- B. All edges of existing pavement shall be saw-cut neatly and perpendicular to the surface.

8.3 Concrete Pavement Replacement

- A. Concrete pavement replacement shall be performed in accordance with ODOT Item 255 and 452.
- B. All concrete materials, reinforcing steel and required dowel placements shall be in accordance with ODOT standard plans or approved by the local agency having jurisdiction over the roadway.

8.4 Asphalt Pavement Replacement

- A. Asphalt pavement repairs shall be provided in accordance with the requirements of the local agency having jurisdiction over the roadway. At a minimum the pavement repair thicknesses shall match the existing cross section. The asphalt pavement repairs shall be as shown in these Specifications.
- B. All cold joints shall be sealed in accordance with ODOT Item 409.
- C. The repaired pavement shall match the elevation, profile grade, cross slope, width, shoulder, edge design and pavement striping of the pavement section prior to the work.

8.5 Temporary Pavement

- A. No asphalt concrete pavement shall be placed before May 1 or after October 31, unless otherwise approved by the District. Should pavement replacement not be completed within these dates the Contractor shall provide a temporary wearing course meeting the requirements of ODOT Item 441 (448).
- B. The Contractor shall replace temporary pavements with permanent pavement as specified.

8.6 Sidewalks

- A. Existing concrete, slate or brick sidewalk to be removed as part of the work or are damaged during the execution of the work shall be replaced. Slate or brick material to be removed shall be salvaged for the property owner unless otherwise specified.
- B. New concrete sidewalks shall match the original sidewalk width, elevation and slope. All sidewalks shall be a minimum of 4-feet wide. Service walks leading from private properties shall be installed to match the original width, grades and slopes. New sidewalks shall be a minimum 4 -inches thick, except at driveways where they shall be 6-inches or 8-inches thick and shall be laid to the established sidewalk grade and placed on 4-inches of compacted sand fill or ODOT Item 304.
- C. All concrete used for sidewalks shall be a 4000 psi air-entrained mix.
- D. The concrete shall be carefully spaded into place and struck even with the top of the forms after which it shall be wood floated to a level skid-resistant broom surface.
- E. Provide ½-inch mastic expansion joints at intervals of 25-feet and at junctions with other walls or structures. Sidewalks other than concrete or brick shall be classified as pavement and shall be replaced as previously specified for the appropriate type of pavement.

8.7 State Highway Roadway Crossings

- A. All crossings of State Highways shall be installed by boring methods unless otherwise approved by ODOT District 2.
- B. Where open cutting of State Highways is approved by ODOT District 2 within municipal corporate boundaries, the work shall be performed in accordance with the requirements of these Specifications.

9.0 MISCELLANEOUS STRUCTURES AND FACILITIES

9.1 Existing Structures and Facilities

- A. The Contractor shall remove and replace all existing facilities required and shown to complete the work as shown.

9.2 Existing Storm Sewers

- A. All existing storm sewers, subsurface drainage systems or field tiles damaged or interfered with during construction shall be replaced with new pipe matching the existing storm sewer and as directed by the entity having jurisdiction over the storm sewer. Removed pipe shall not be reused unless approved by the District and entity having jurisdiction over the storm sewer.
- B. The replaced pipe shall be installed with proper bedding and backfill and shall be installed to match the grade and size of the existing storm sewer.
- C. Fernco type adapters or approved equal shall be used at all joints connecting new storm sewer pipe to the existing storm sewer pipe.

10.0 MAINTENANCE OF TRAFFIC

- A. The Contractor shall maintain traffic per ODOT Item 614 and to the satisfaction of the entity having jurisdiction over the roadway.
- B. All work zone traffic control shall conform to the requirements of the Ohio Manual of Uniform Traffic Control Devices. The design and operation of the all work zone traffic control shall be the responsibility of the Contractor.
- C. All plans for road closures, lane restrictions or reductions shall be submitted a minimum of 2 weeks ahead of the expected work for review by the District and the local entity having jurisdiction over the roadway. It shall be the Contractor's responsibility to determine if more than 2 weeks are needed for the local entity's review.

11.0 SHOP DRAWINGS AND SUBMITTALS

- A. The Contractor shall submit 5 copies all shop drawings and submittals to the District showing all materials or equipment that are proposed or required for the work. Shop drawings and submittals shall be provided a minimum of 10 days prior to the commencement of construction.
- B. The Contractor shall provide a construction schedule indicating major project milestones. The Contractor shall update this schedule during the work to reflect changes in the project schedule.
- C. Shop drawings shall be drawn to scale and include all field measurements, calculations, certifications, material and equipment specifications as well as any other information necessary for the District's review.
- D. An approved shop drawing does not relieve the Contractor from providing a complete working system as described in the Contract Documents.
- E. Material or equipment installed without an approved shop drawing is done at the Contractor's sole risk and is subject to removal at no additional cost to the District, if the District determines the material or equipment is unacceptable or improperly installed.

11.1 Video Record of Existing Site Conditions

- A. The Contractor shall provide a digitally recorded video record showing the site conditions of the construction area to the District a minimum of 5 days prior to the commencement of any work on the site. The preconstruction video record shall be of sufficient detail to describe all existing site features and conditions including, but not limited to; roadway, sidewalk and driveway pavement, curbs, gutters, ditches, bridges, culverts, headwalls, landscaping, trees, signs, utility poles, mailboxes, street lights, catch basins, manholes, valve boxes, fire hydrants, fences and any other features that may be affected by the work. Buildings shall be located by street address.
- B. The Contractor shall utilize a professional video recording service specializing in the preparation of municipal project preconstruction video records. When filming from a wheeled vehicle, the distance from the lens to the surface shall not be less than 12 feet to insure adequate perspective.
- C. The contractor shall provide two (2) copies of the video record in DVD format to the District prior to the commencement of construction. All discs and cases provided to the District shall bear the following information: NAME OF PROJECT, DISTRICT PROJECT NO (SS-XX), NAME OF CONTRACTOR, NAME OF VIDEO RECORDING SERVICE, DATE OF RECORDING.
- D. The video record shall have a continuously, running time digital stamp, indicating the date, time (hh:mm:ss), direction of travel and stationing (xx+xx). The video record shall consist of a video track and an audio track. The audio track shall be recorded by the camera operator describing the features being recorded.
- E. Video recording of existing site conditions shall be performed in the presence of a representative of the District.


11.2 As-Built Plans

- A. The Contractor shall maintain as-built records of all construction work performed, carefully noting any changes in the design plans. These as-built plans shall be submitted to the District following the completion of the work.

12.0 OEPA Standards/Recommend Standards for Water Works

- A. Normal working pressure in the system shall not be less than 35 psi.
- B. The system is designed to maintain a minimum pressure of 20 psi at ground level at all points in the system under all conditions.

NORTHWESTERN WATER & SEWER DISTRICT
12560 MIDDLETON PIKE, PO BOX 348
BOWLING GREEN, OH 43402
PHONE: (419) 354-9090 1-877-354-9090 TOLL FREE
AFTER HOURS EMERGENCY (419)-354-9001
www.nwmsd.org

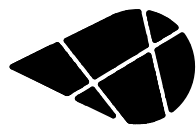

WATER MAIN GENERAL NOTES AND SPECIFICATIONS

DRAWN BY:		CHECKED BY:	
#	DATE	BY	REVISION
	02/29/12	TB	CONTENT REVISION
	03/27/13	TB	TRENCH DETAIL
	09/10/18	MD	CONTENT REVISION
	11/29/18	MD	ADDED 12.0 & NOTE IN 6.1



DESIGNED	DRAWN	CHECKED
SAF	SAW	TAB
STATUS: ISSUED FOR BID		
DATE: SEPTEMBER 2021		


SHEET NO.
NWSD 2 / 5




NORTHWESTERN WATER & SEWER DISTRICT WATER MAIN GENERAL NOTES AND SPECIFICATIONS NORTHWESTERN WATER & SEWER DISTRICT, OHIO MCCOMB WATER LINE REPLACEMENT - PHASE 3 - WL-2818

BY	
NO.	DATE
1	
2	
3	
4	
5	

Jones & Henry Engineers, Ltd.	
Fluid thinking® www.JHeng.com	
JOB NO.	796-7813.001
SCALE	NONE
THIS LINE SCALES IT WHEN PLOTTED TO NOTED SCALE	
DESIGNED	DRAWN
SAF	SAW
STATUS:	ISSUED FOR BID
DATE:	SEPTEMBER 2021
SHEET NO. W-5.2	
15 OF 30	

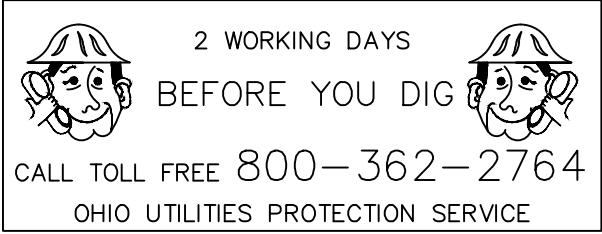

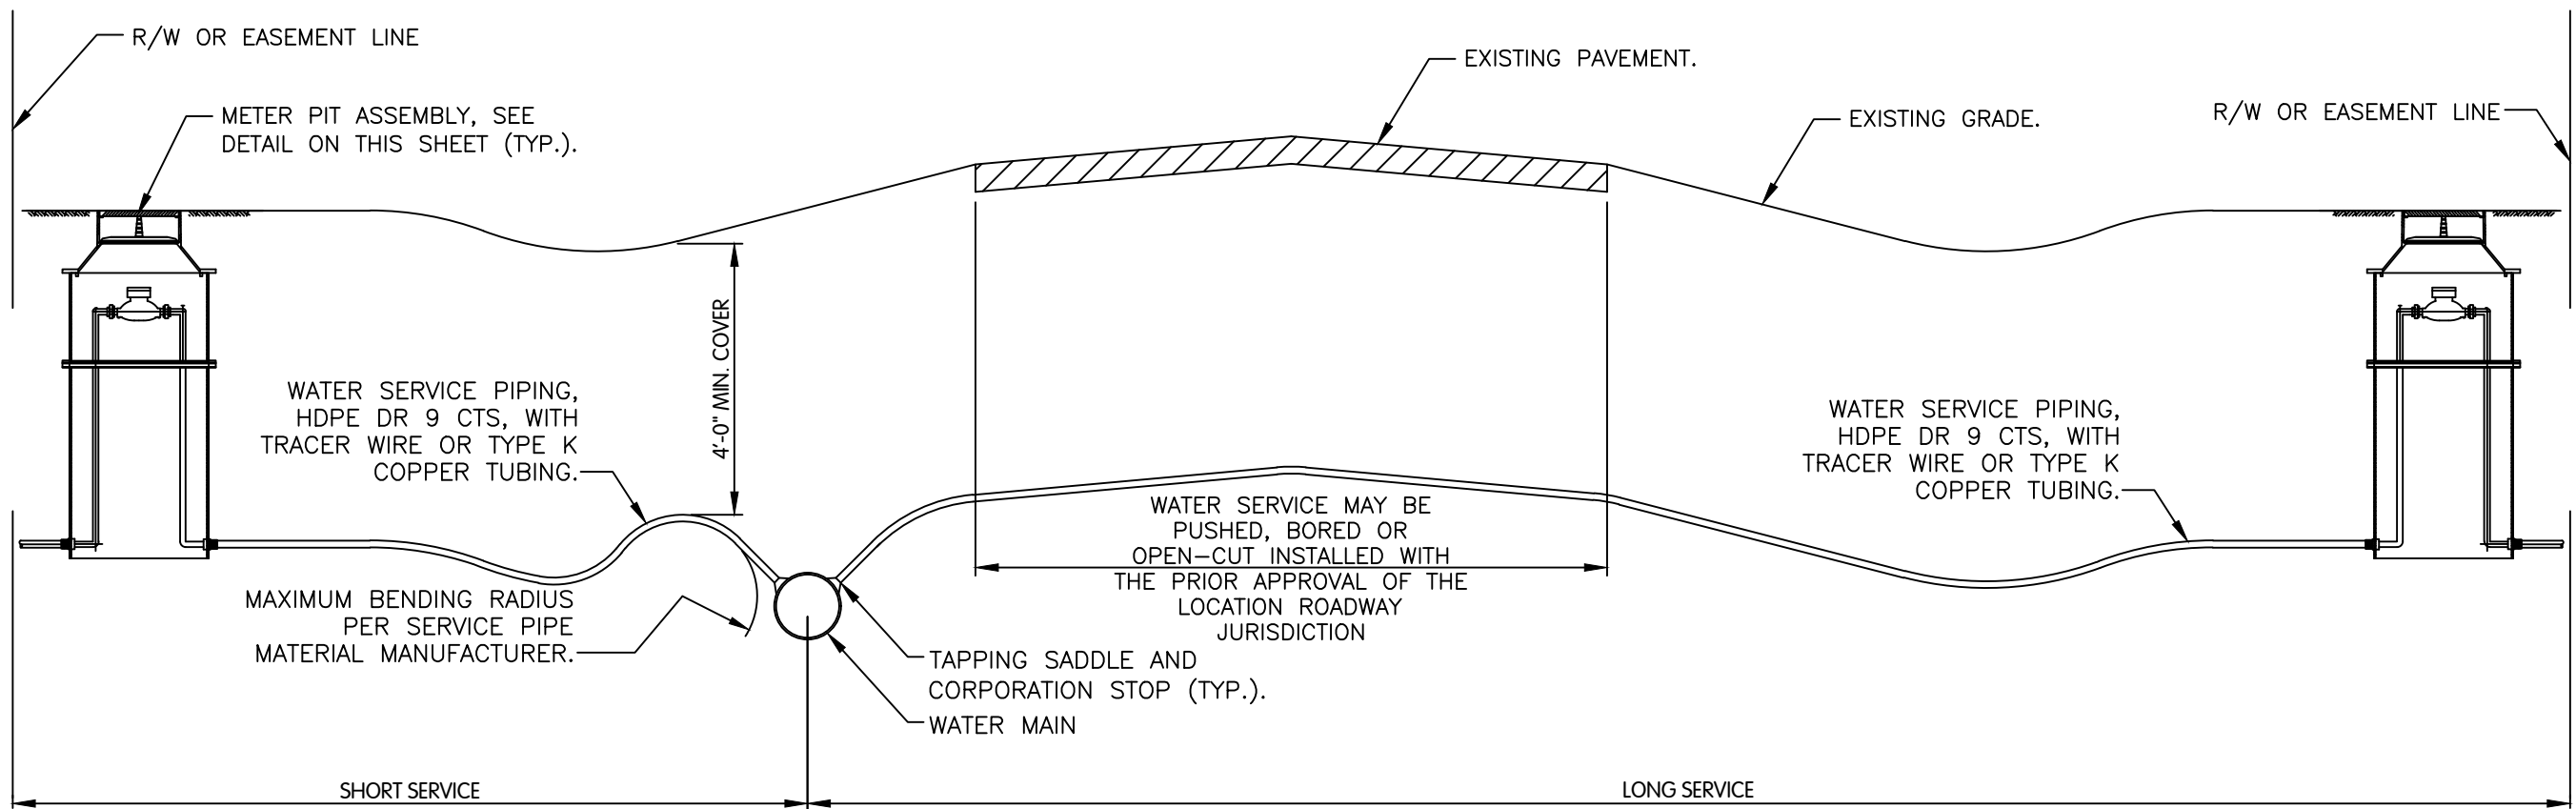

TYPICAL WATER SERVICE DETAIL
NOT TO SCALE


NOTES:

- WHERE METER PITS ARE NOT APPLICABLE, A FORD MODEL COMPRESSION STYLE CURB STOP WITH A CAST IRON CURB BOX SHALL BE INSTALLED.
- LEAD SOLDER AND FLUX THAT EXCEEDS 0.2 PERCENT LEAD CONTENT AND ANY PIPE OR PIPE FITTING THAT EXCEEDS A 0.25 PERCENT LEAD CONTENT SHALL NOT BE USED IN THE INSTALLATION OF THE PROPOSED FACILITIES.


WATER SERVICE SIZE (IN.)	METER PIT ASSEMBLY PART NO.	LID PART NUMBER
3/4	FORD PDBHC-95469-001	W3T
1	FORD PDBHC-488-20-48-FP	W3T
1 1/2	FORD PMBB-688-36HB-48	MC-36-T
2	FORD PMBB-788-36HB-48	MC-36-T

ALL METER PIT COVERS SHALL BE PROVIDED WITH FROST PLATE.

METER PIT ASSEMBLY SCHEDULE

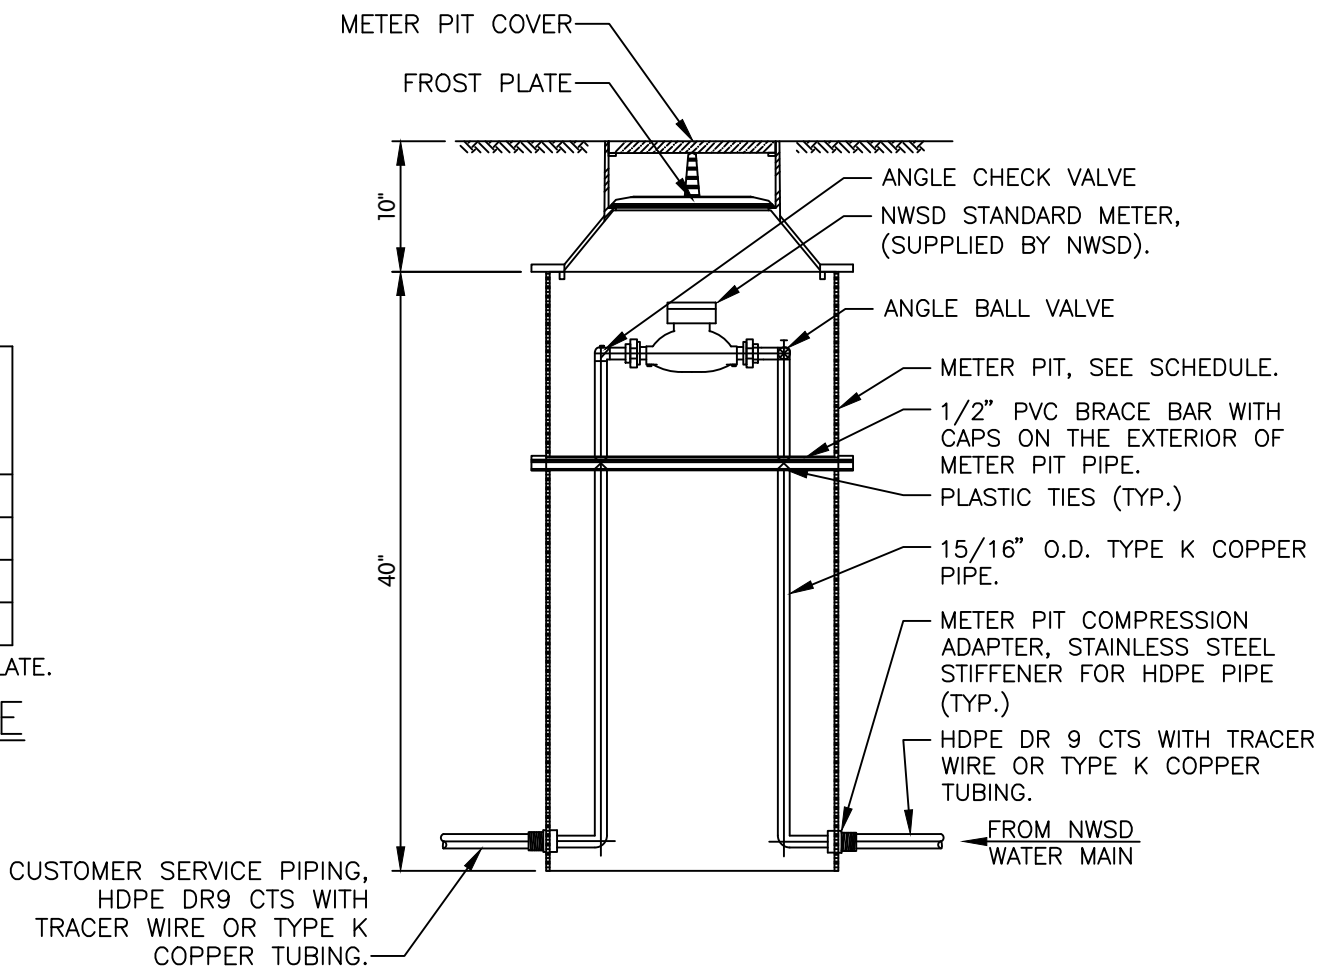


METER PIT ASSEMBLY
NOT TO SCALE

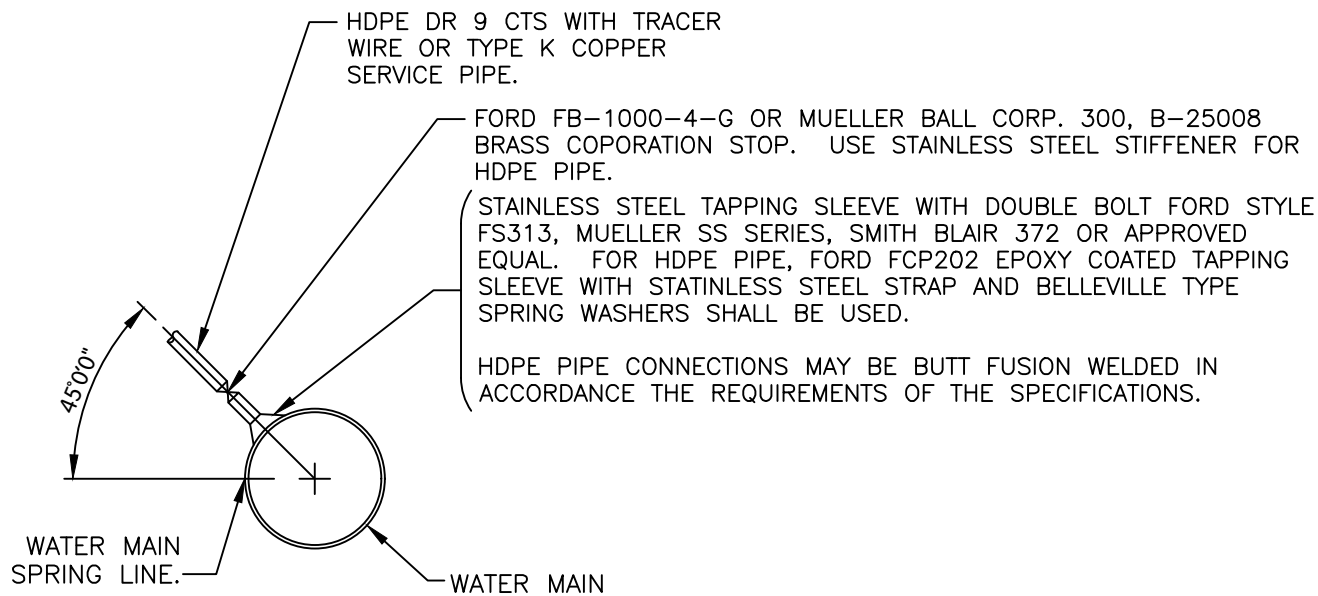


WATER MAIN SERVICE CONNECTION DETAIL
NOT TO SCALE

NOTES:

- REPAIR ANY DAMAGE TO EXISTING POLYWRAP FOR DUCTILE IRON WATER MAINS AS REQUIRED.
- SERVICE TRACER WIRE SHALL BE CONNECTED TO MAINLINE TRACER WIRE WITH COPPERHEAD SNAKEBITE DRYCONN 3-WAY DIRECT BURY LUG 3WB-01.

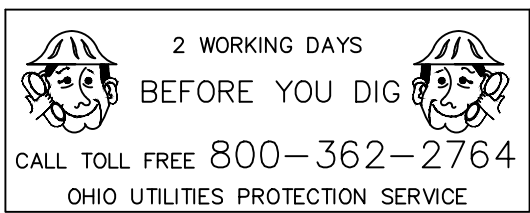

NORTHWESTERN WATER & SEWER DISTRICT
12560 MIDDLETON PIKE, PO BOX 348
BOWLING GREEN, OH 43402
PHONE: (419) 354-9090 1-877-354-9090 TOLL FREE
AFTER HOURS EMERGENCY (419)-354-9001
www.nwswd.org

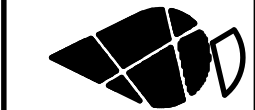

WATER MAIN DETAILS
WATER SERVICE DETAILS

DRAWN BY:	CHECKED BY:
#	REVISION
1	DATE BY TB CONTENT REVISION
2	DATE BY MD PIT ASS'Y SCHED. SERV. DET. NOTE
3	DATE BY MD NOTE #2 TO TYP. WATER DETAIL

NWSD 5 / 5



NORTHWESTERN WATER & SEWER DISTRICT
WATER MAIN
WATER SERVICE DETAIL
NORTHWESTERN WATER & SEWER DISTRICT, OHIO
MCCOMB WATER LINE REPLACEMENT - PHASE 3 - WL-2818

NO.	DATE	REVISIONS AFTER ISSUED FOR BID	BY
1			
2			
3			
4			
5			

Jones & Henry
Engineers, Ltd.

Fluid thinking®.
www.JHeng.com

JOB NO. 796-7813.001


SCALE NONE

THIS LINE SCALES IF WHEN PLOTTED TO NOTED SCALE


DESIGNED	DRAWN	CHECKED
EAJ	SAW	TAB

STATUS: ISSUED FOR BID
DATE: SEPTEMBER 2021

SHEET NO.
W-5.5
18 OF 30

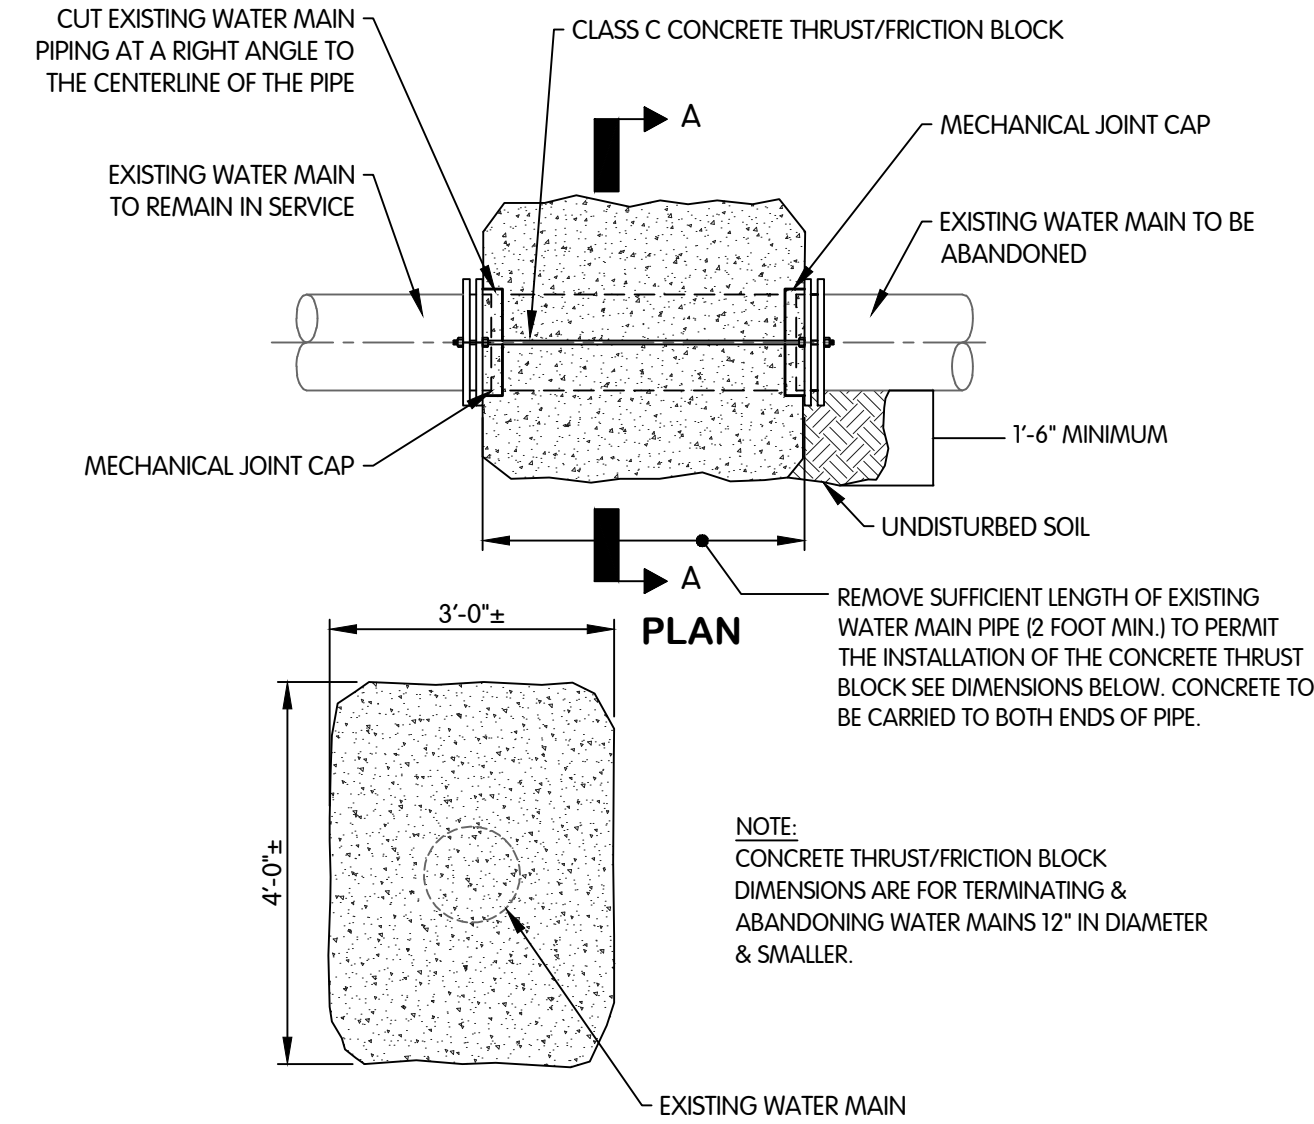


SECTION A-A
WATER MAIN TERMINATION & ABANDONMENT DETAIL
NTS

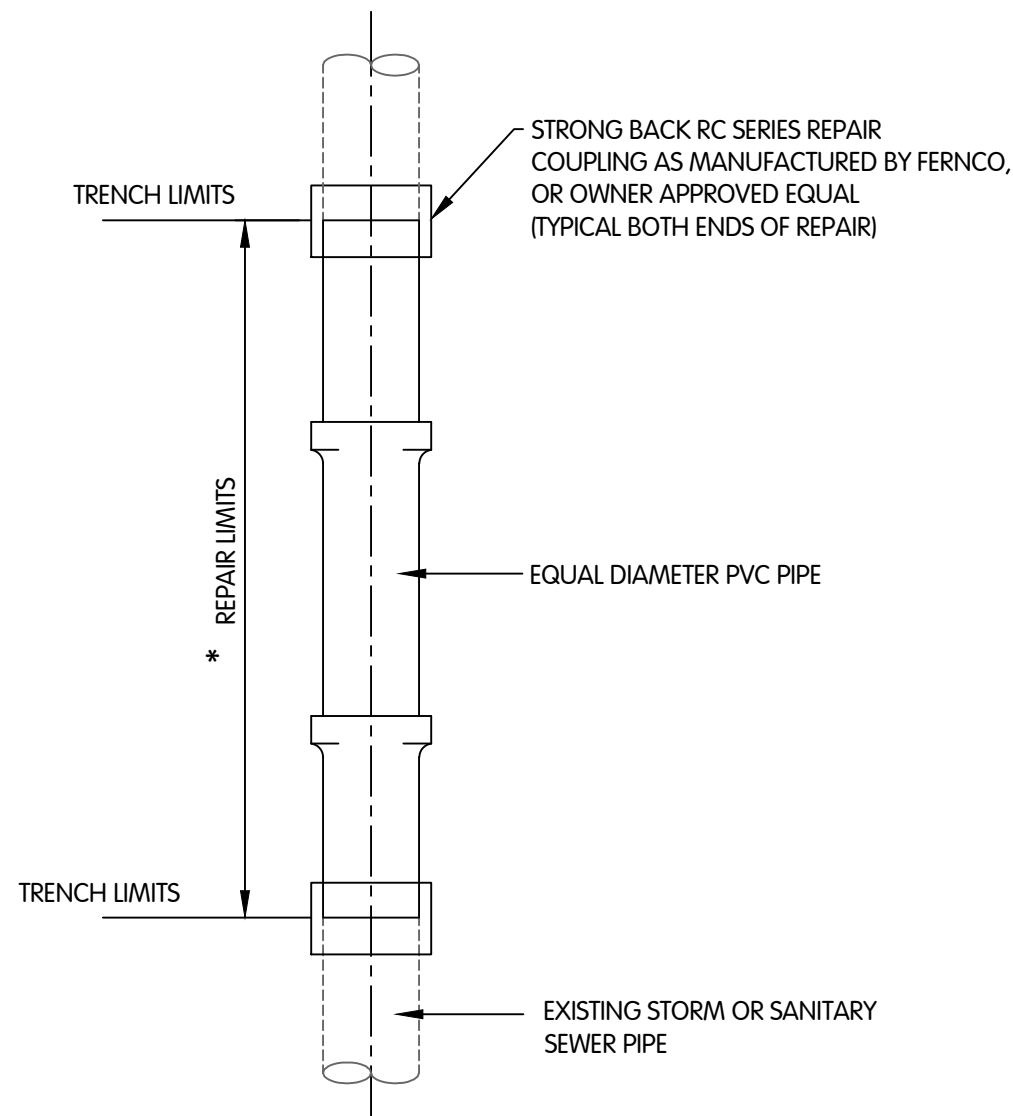


SEWER PIPE REPAIR DETAIL
NTS

* THE REPAIR LIMITS MAY BE EXTENDED TO THE NEXT PIPE JOINT AS DIRECTED BY THE ENGINEER.

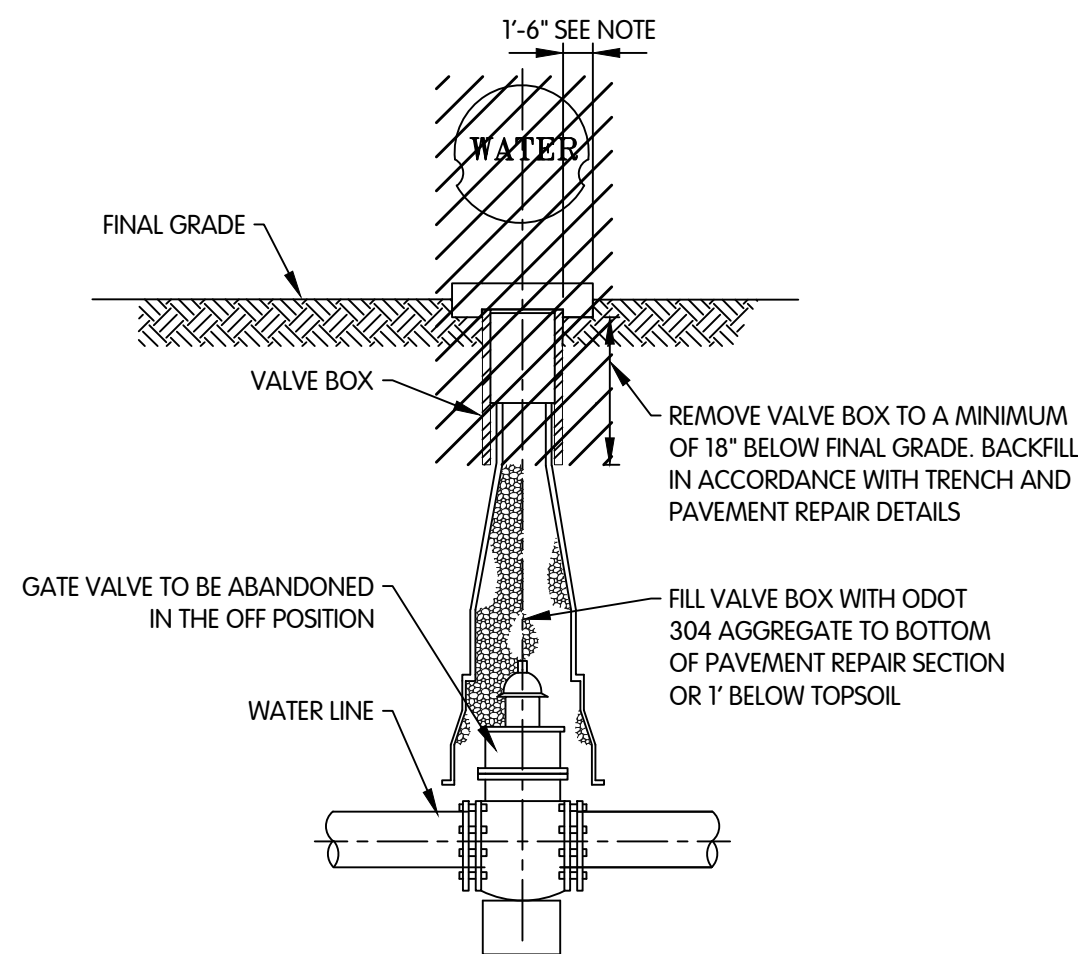


VALVE BOX ABANDONMENT DETAIL
NTS

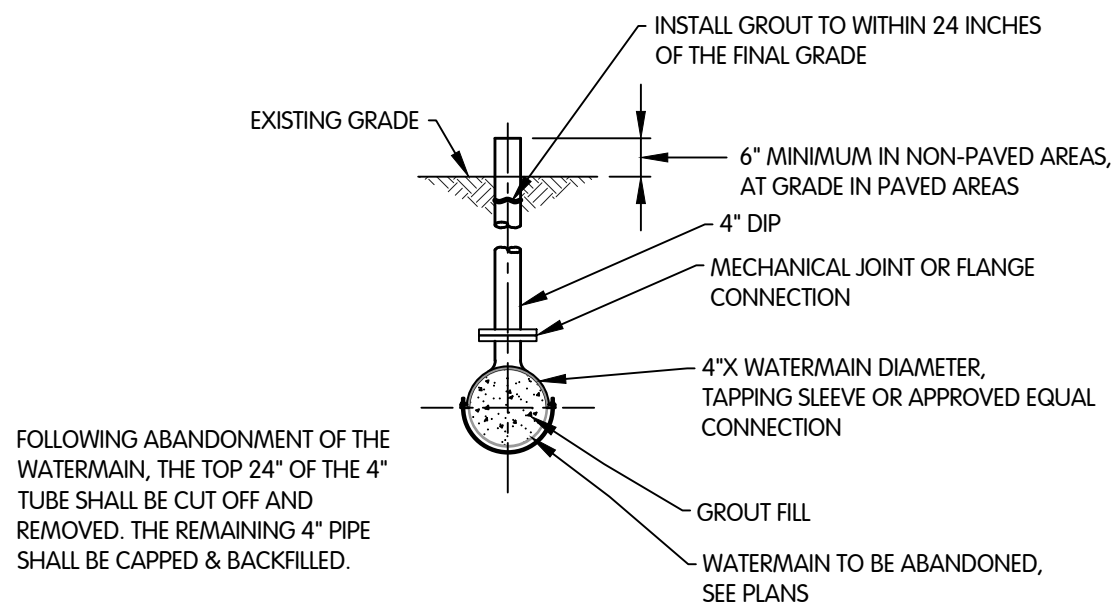



WATER LINE ABANDONMENT GROUT TUBE AND INSPECTION PORT DETAIL
NTS

NOTES:


1. GROUT TUBES SHALL BE LOCATED AS NECESSARY TO ENSURE THE WATERMAIN IS FILLED COMPLETELY.
2. NECESSARY PAVEMENT REPAIRS FOR GROUT TUBES, VENTS OR INSPECTION PORTS LOCATED IN PAVED AREAS SHALL NOT BE MEASURED FOR PAYMENT. PAVEMENT REPAIRS SHALL BE MADE IN ACCORDANCE WITH TYPICAL SECTION. A MINIMUM REPAIR AREA OF 24"X24" SHALL BE PROVIDED, UNLESS OTHERWISE APPROVED BY THE ENGINEER.

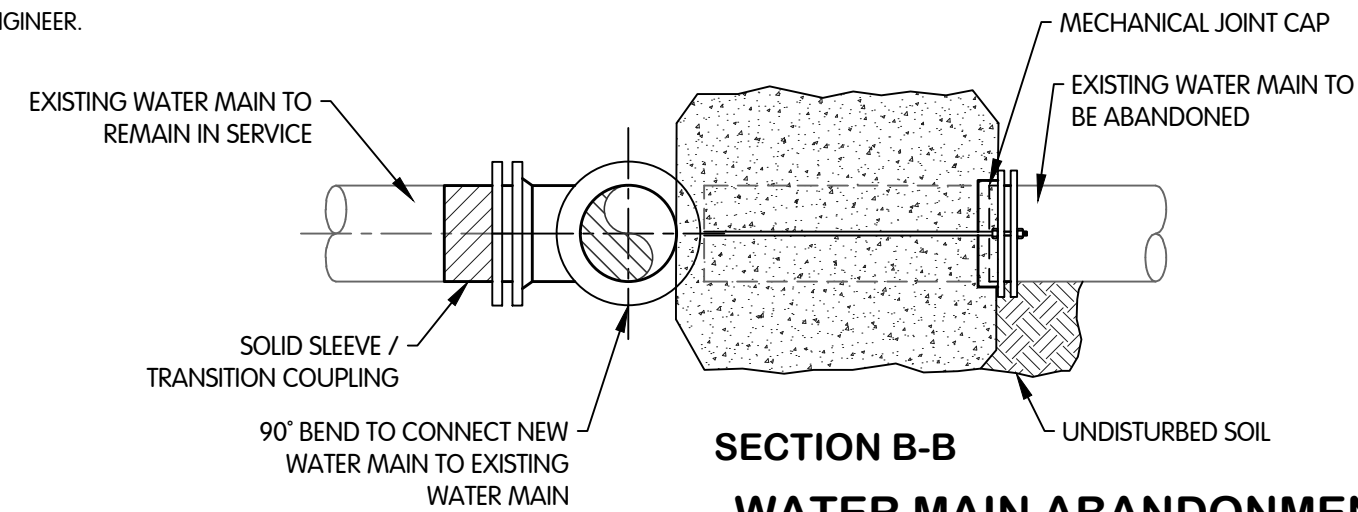

WATER MAIN ABANDONMENT & TERMINATION DETAIL (90° BEND ALTERNATIVE)
NTS

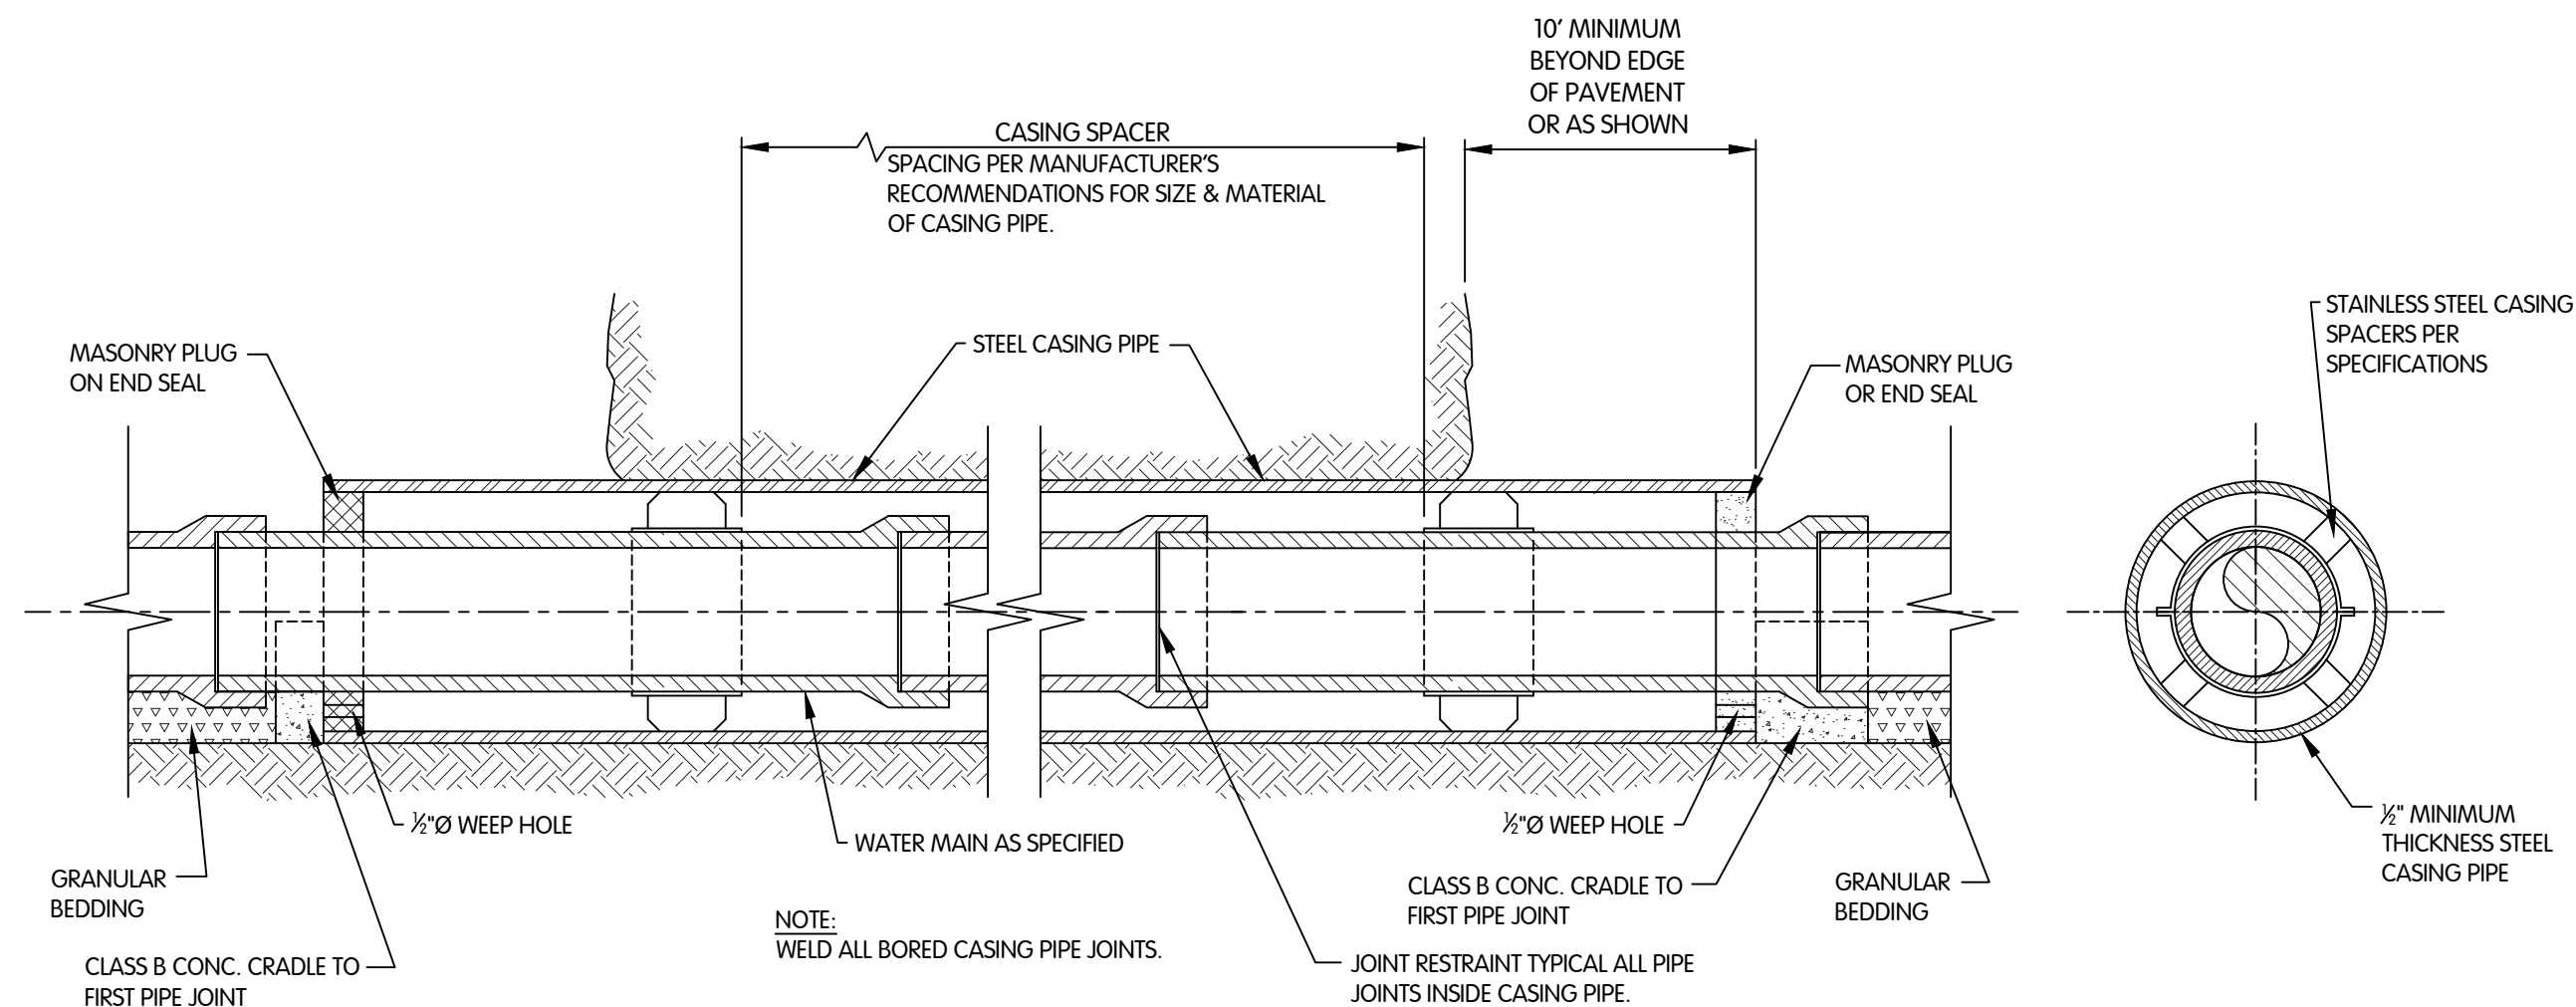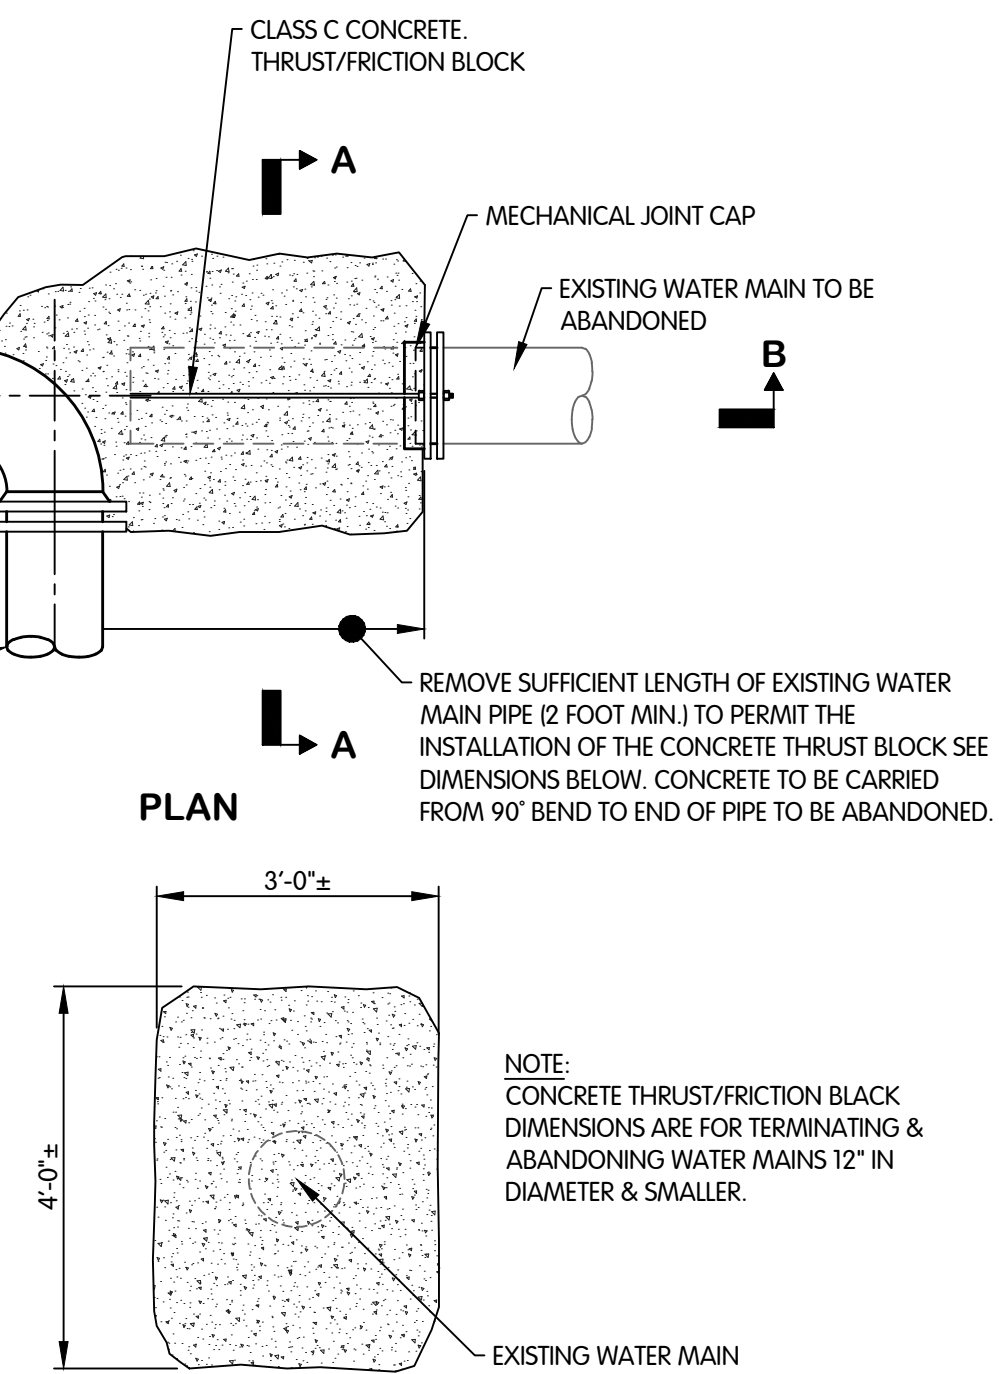


BORED STEEL CASING PIPE WITH CARRIER PIPE DETAIL
NTS

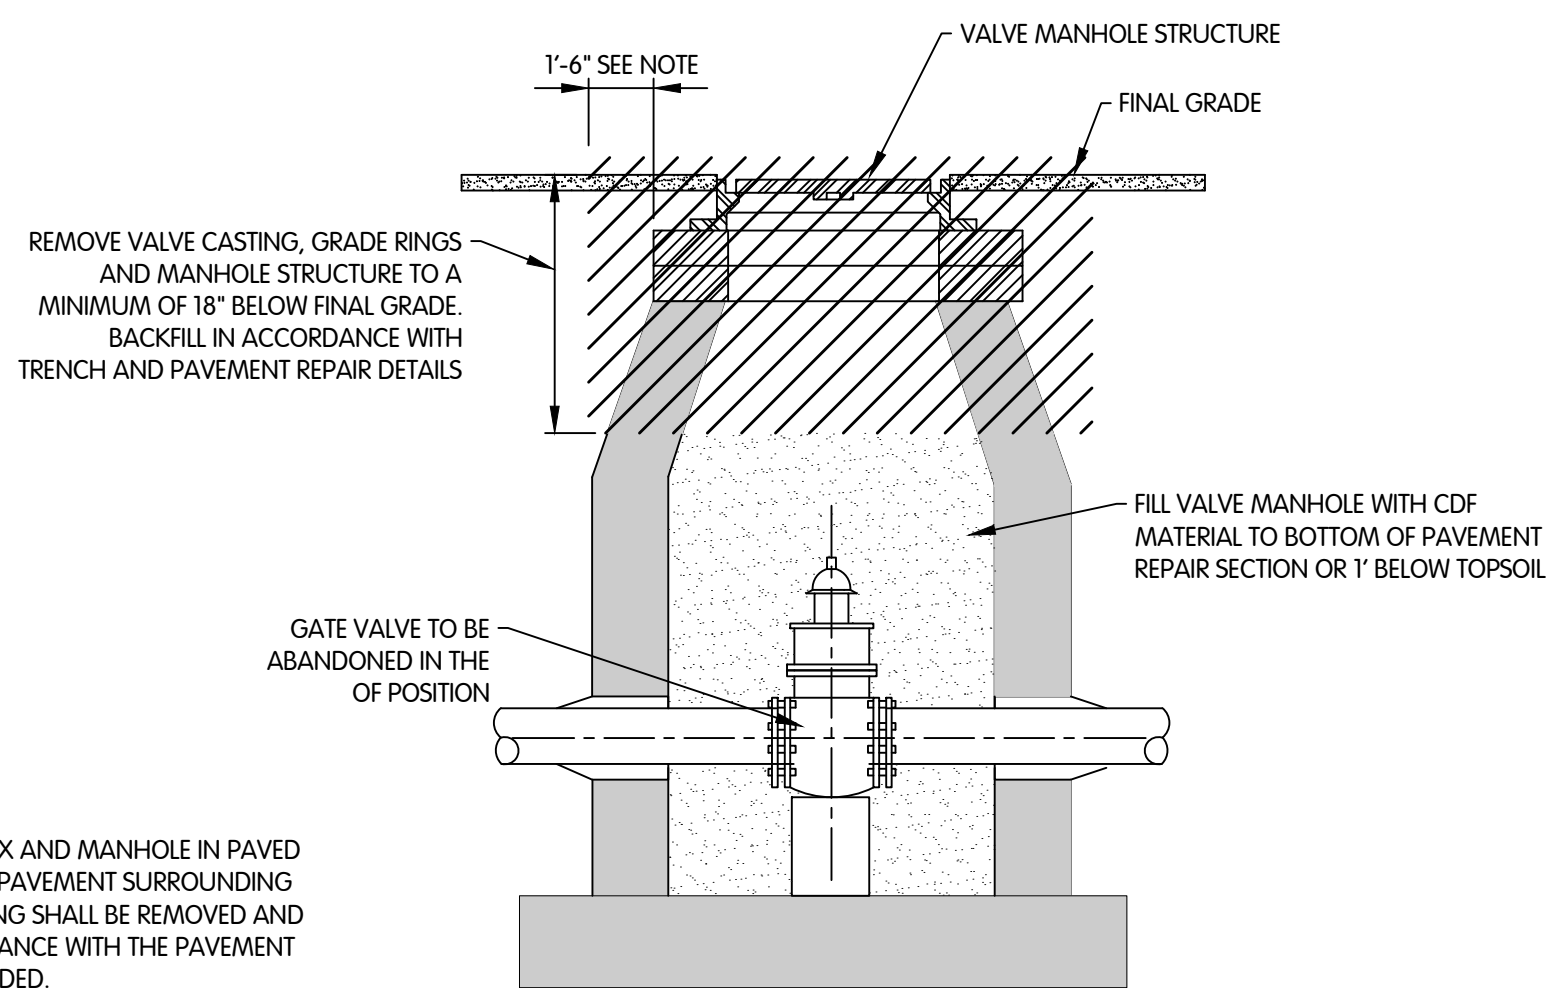


NOTE: FOR WATER VALVE BOX AND MANHOLE IN PAVED AREAS, THE EXISTING PAVEMENT SURROUNDING THE COVER OR CASTING SHALL BE REMOVED AND REPAIRED IN ACCORDANCE WITH THE PAVEMENT REPAIR DETAILS PROVIDED.


VALVE MANHOLE ABANDONMENT DETAIL
NTS

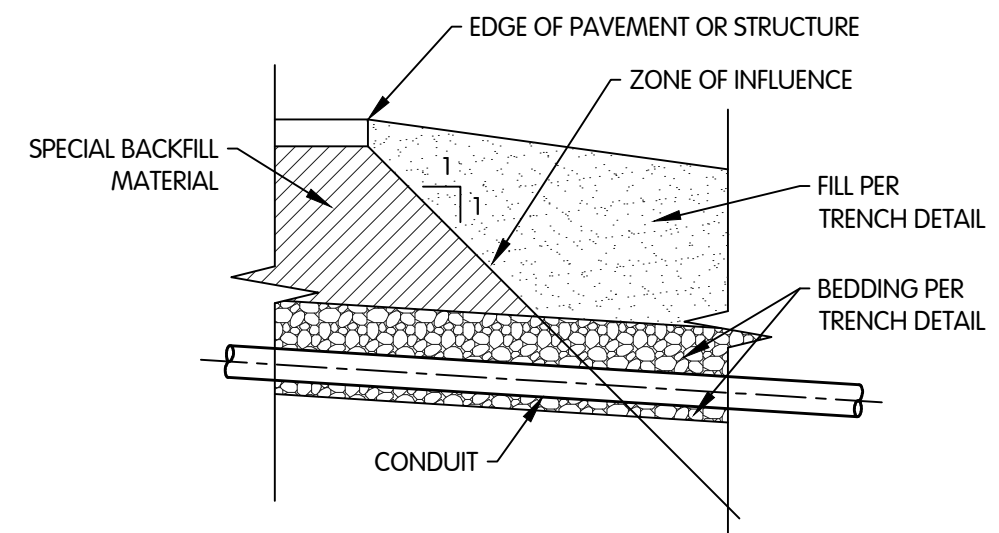

TRANSVERSE ZONE OF INFLUENCE
NTS

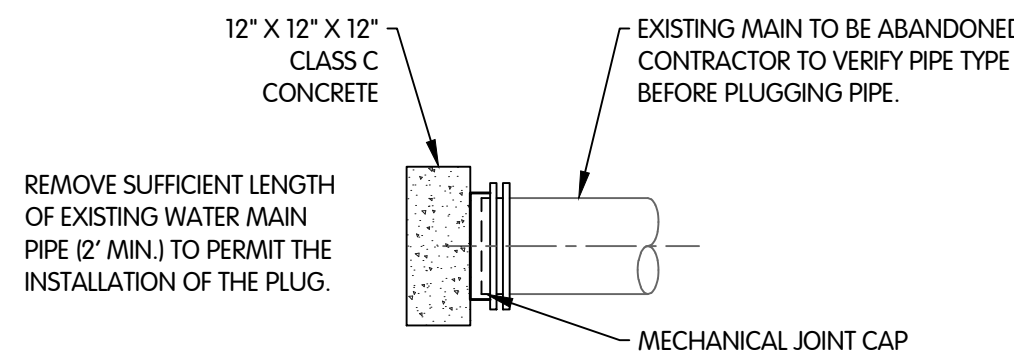


WATER MAIN PLUG DETAIL
NTS

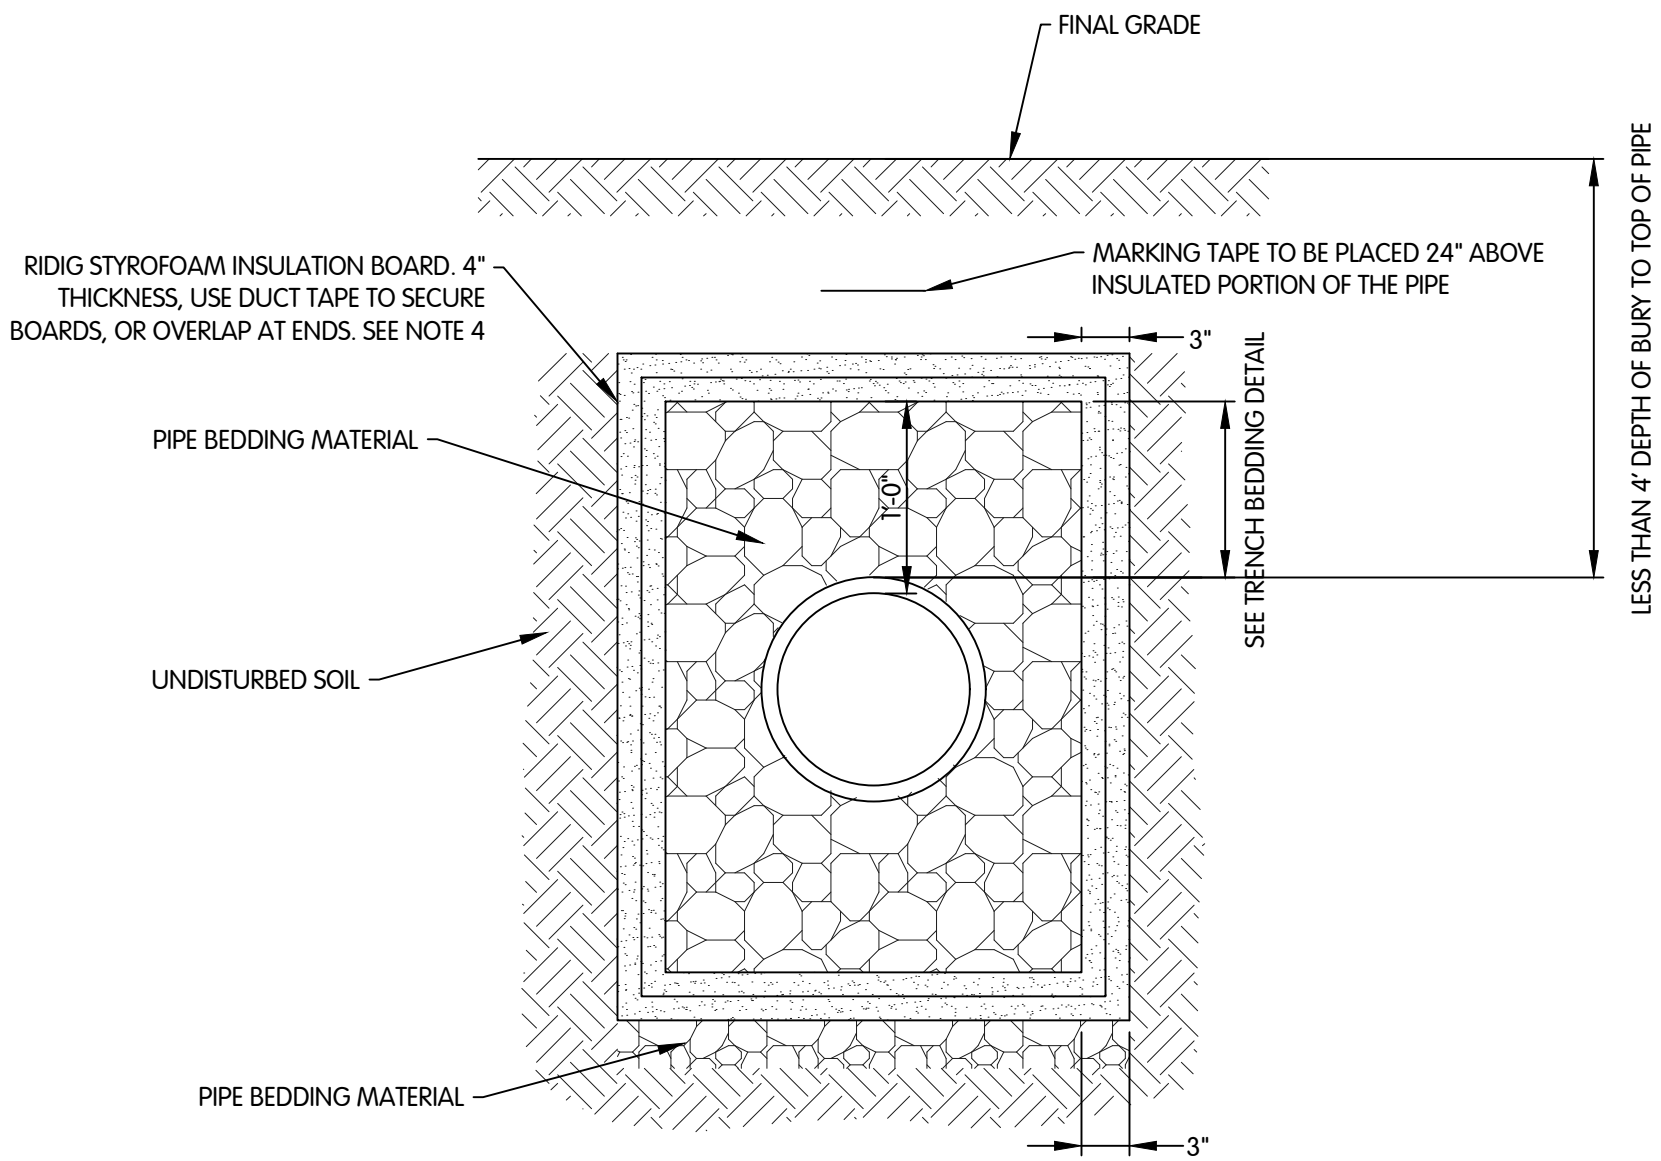

WATERMAIN TRENCH DETAIL
TYPE SP-INSULATED
1" = 1'-0"

- NOTES:
- SEE PLANS FOR LIMITS.
 - SEE WATER PIPE BEDDING DETAIL FOR BACKFILL MATERIAL AND COMPACTION SPECS.
 - INSULATION SHALL BE INSTALLED ON ALL PIPE THAT IS WITHIN TWO FEET OF ANY DRAINAGE CULVERT. THIS APPLIES TO THE BOTTOM OF THE PIPE IF IT CROSSES OVER TOP OF THE CULVERT.
 - INSULATION BOARD TO BE CLOSED CELL, EXTRUDED POLYSTYRENE FOAM MEETING ASTM 578, TYPE IV, 40 PSI COMPRESSING STRENGTH (ASTM D1621), 0.1% MAXIMUM WATER ABSORPTION (ASTM C272).

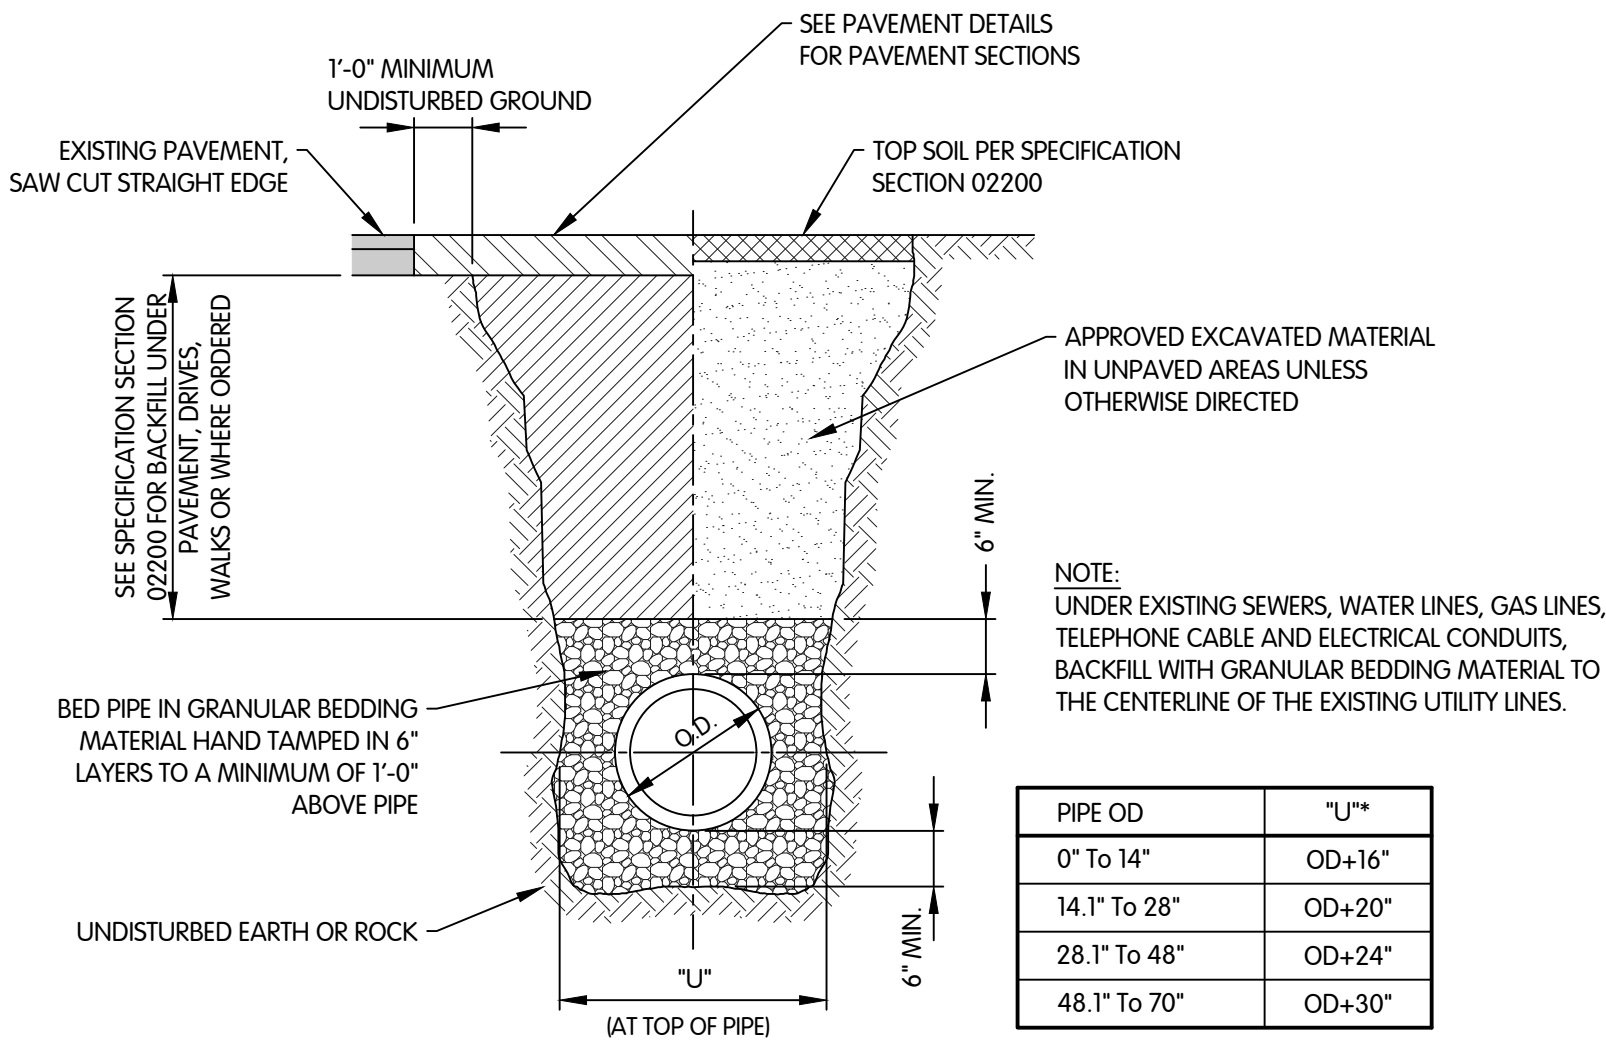


TRENCH SCHEDULE

* NOTE:
"U" IS THE MINIMUM WIDTH FOR FLEXIBLE PIPES IN ACCORDANCE WITH ASTM D-2321 AND D-2774.


TRENCH DETAIL FOR FLEXIBLE PIPE

NTS

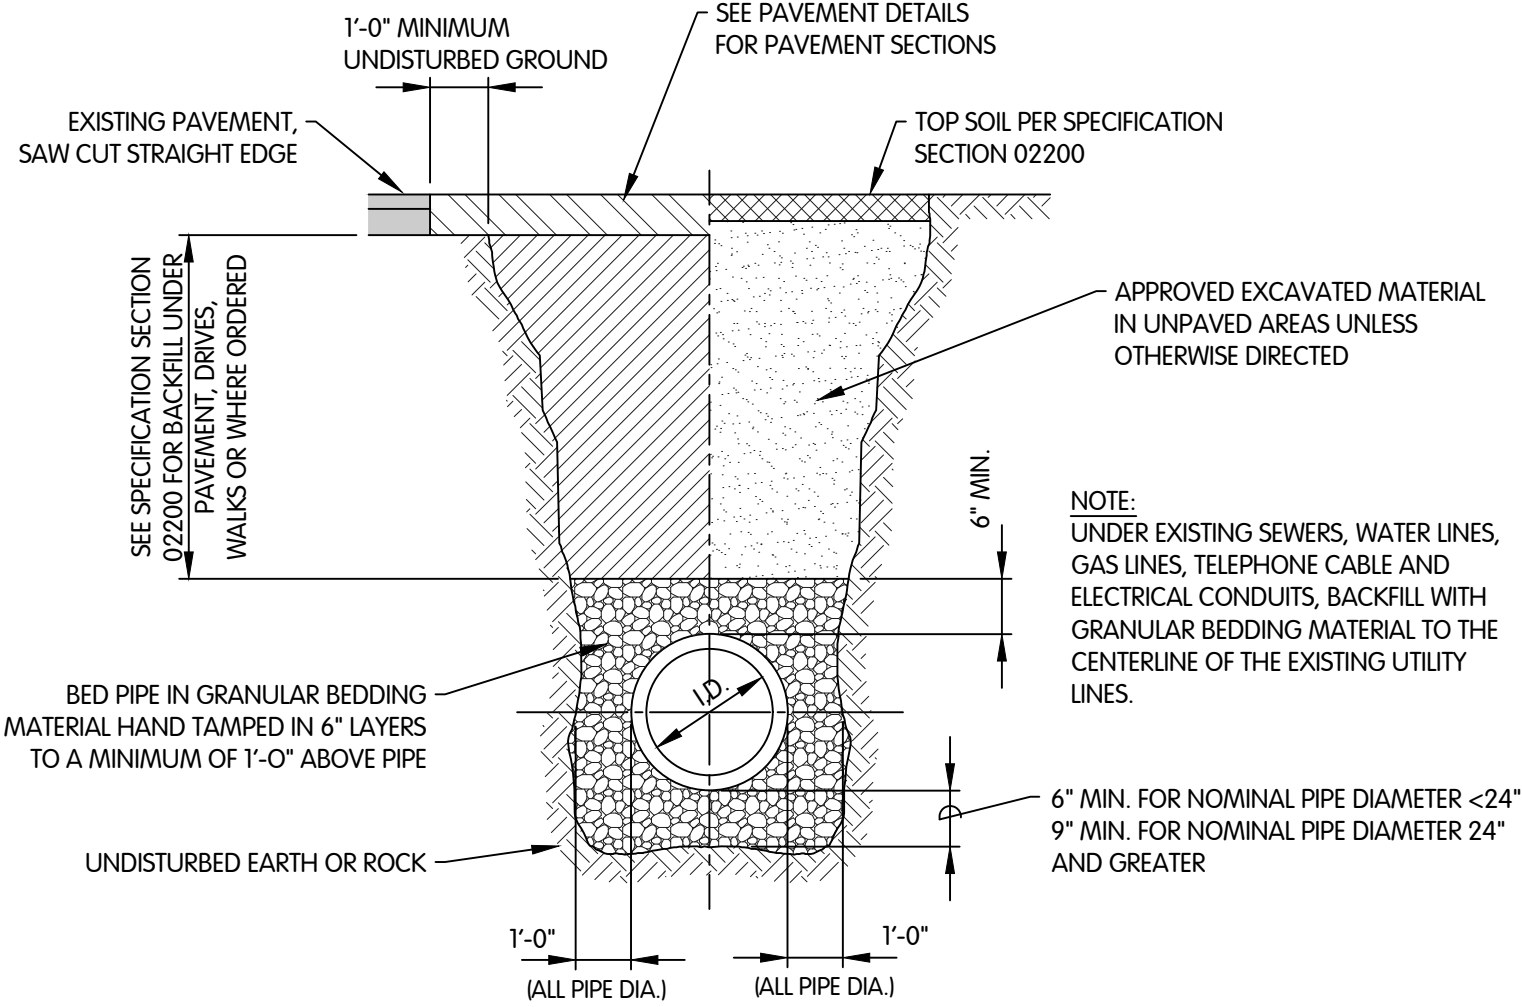

TRENCH DETAIL FOR RIGID PIPE (DIP)


NTS

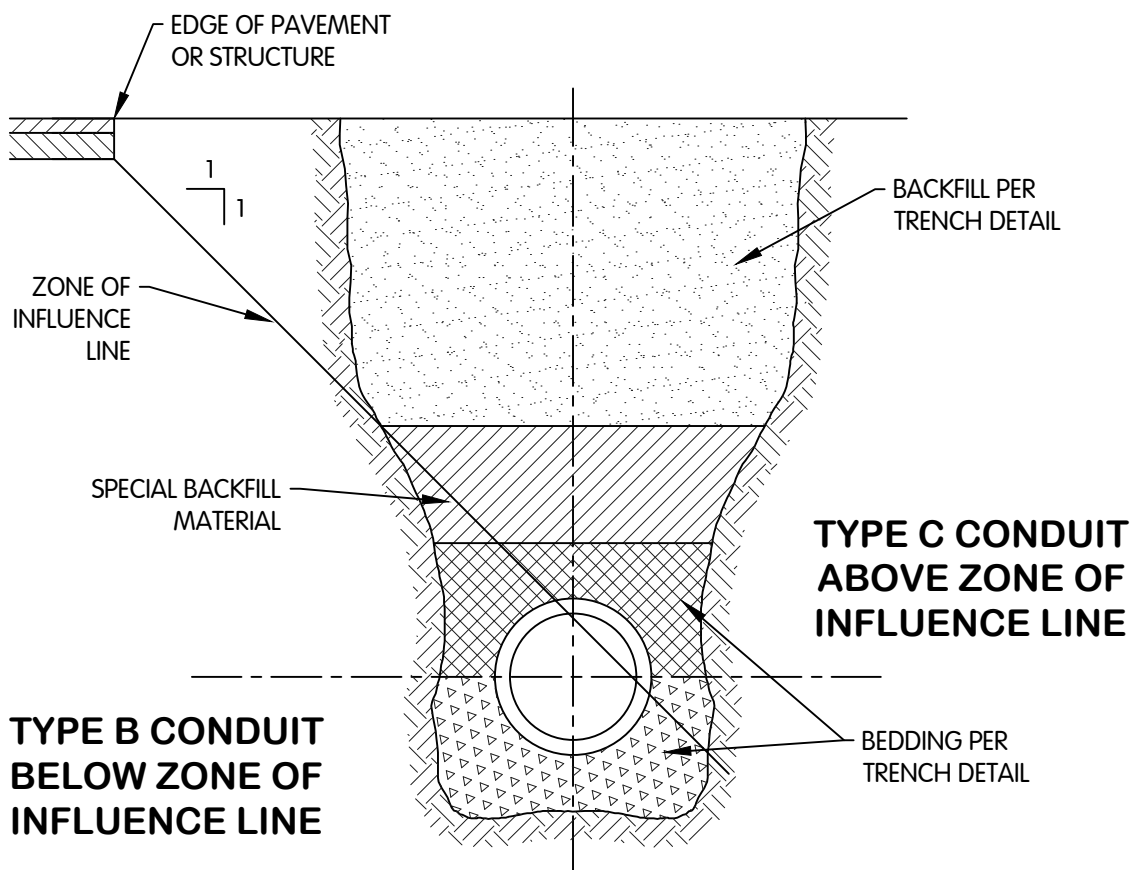

PARALLEL ZONE OF INFLUENCE DETAIL

NTS


TOL-781301SR01
9/16/2021 11:44 AM
9/16/2021 11:44 AM

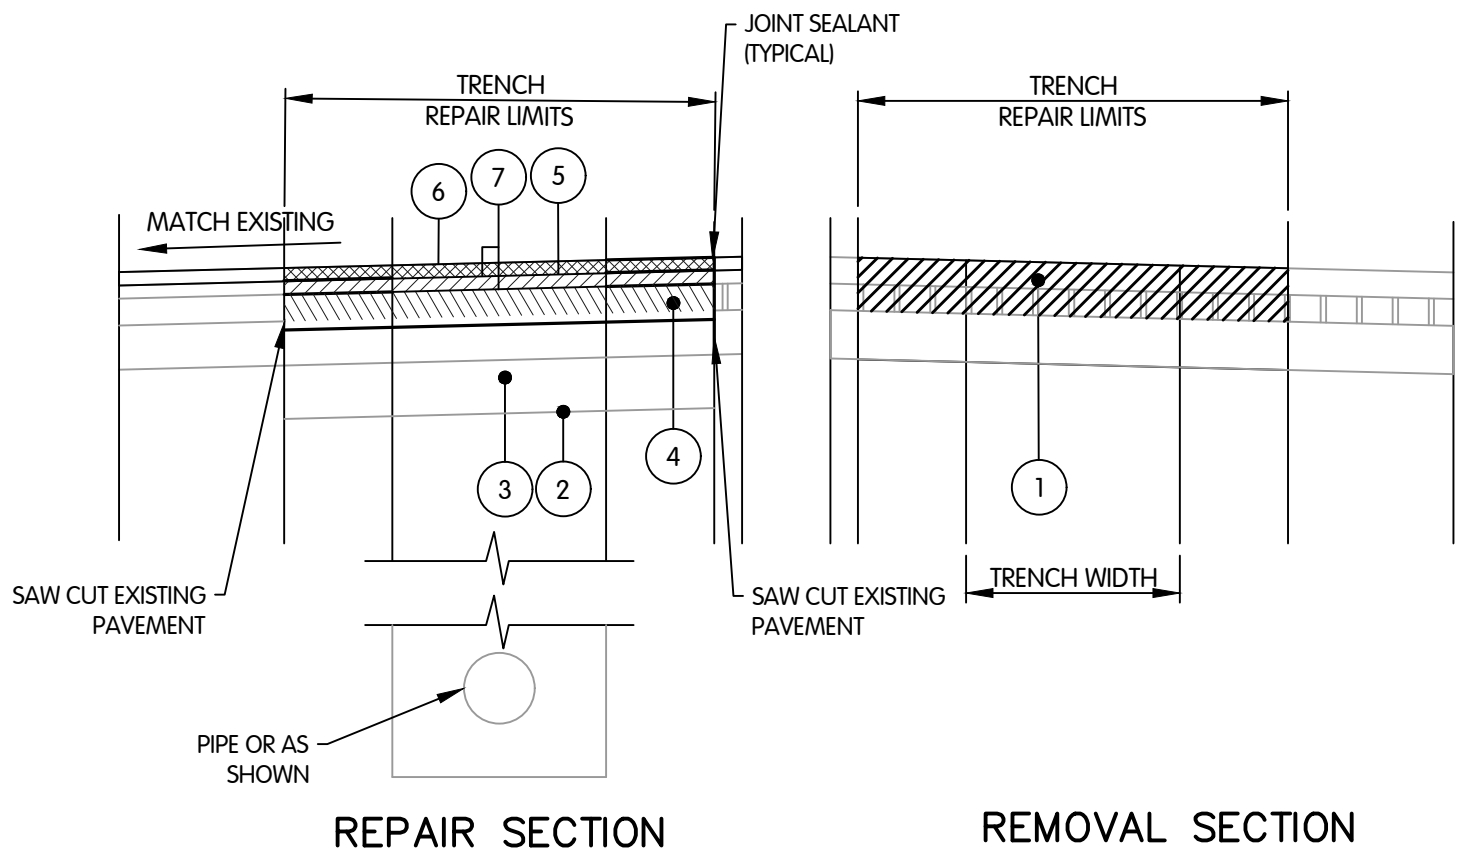

PAVEMENT TRENCH REPAIR TYPICAL SECTION (FLEXIBLE PAVEMENT)
NTS




- 1 ITEM 202 - PAVEMENT AND BASE REMOVED (12" MAX) ADDITIONAL PAVEMENT AND BASE REMOVAL DEPTH TO BE INCLUDED IN THE COST OF THE PIPE.
- 2 ITEM 204 - SUBGRADE COMPACTION
- 3 ITEM 304 - AGGREGATE BASE (12")
- 4 ITEM 301 ASPHALT CONCRETE BASE (3") * - FOR HEAVY ROADWAY (WEST MAIN STREET (STATE ROUTE 613)) NOT REQUIRED FOR RESIDENTIAL ROADWAY (WALNUT STREET, PLEASANT STREET, NORTH LIBERTY STREET) UNLESS EXISTING ASPHALT IS GREATER THAN 3"
- 5 1½" ITEM 441 ASPHALT CONCRETE INTERMEDIATE COURSE, TYPE 2, (448)
- 6 1½" ITEM 441 ASPHALT CONCRETE SURFACE COURSE, TYPE 1 (448). THIS LAYER TO BE INSTALLED FOLLOWING PAVEMENT PLANNING IN AREAS SCHEDULED
- 7 ITEM 407 TACK COAT - 0.050 GAL/SY. USE RUBBERIZED ASPHALT EMULSION IN ACCORDANCE WITH 703.12 BETWEEN ASPHALT AND CONCRETE SURFACES. (TRENCH AREAS ONLY)

NOTE:
THE PAVEMENT SECTION SHALL BE DEFINED AS THE PAVEMENT AND AGGREGATE BASE THICKNESS SHOWN

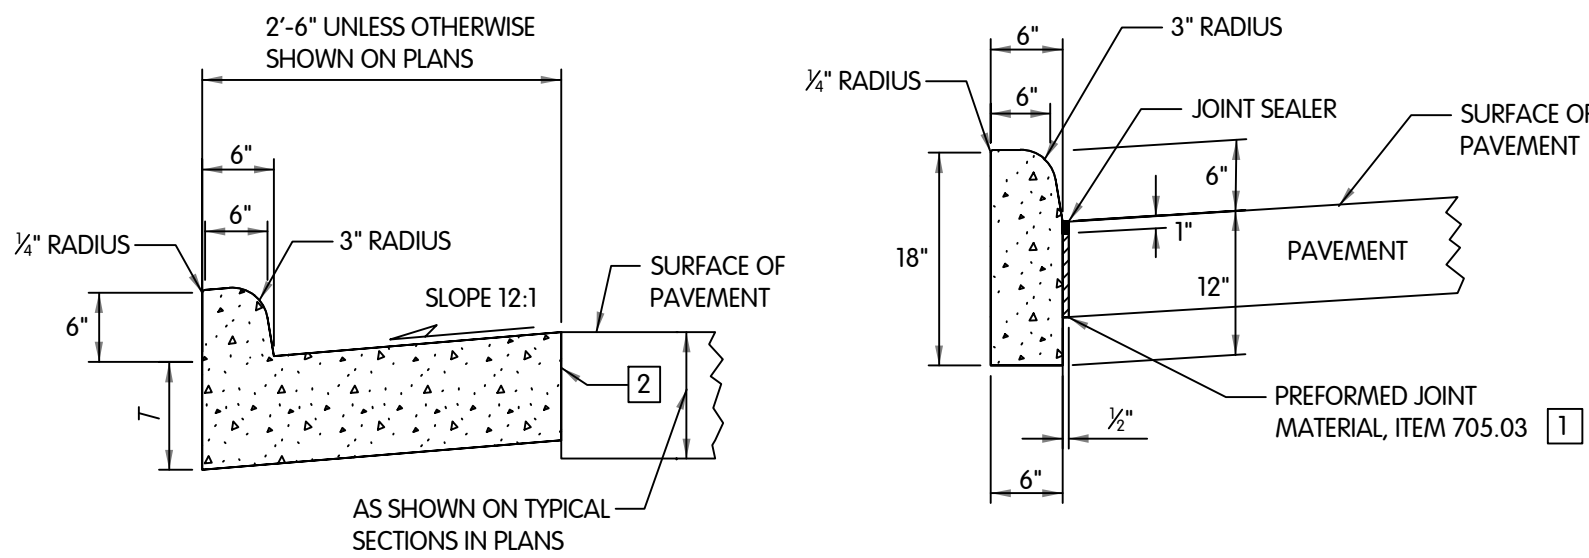


- TYPE 2**
1. EXPANSION JOINT MATERIAL AND JOINT SEALER ARE NOT REQUIRED FOR THE PORTION OF THE CURB THAT IS ADJACENT TO A FLEXIBLE PAVEMENT TYPE. BOTH MATERIALS ARE REQUIRED, AS DETAILED, FOR THE FULL HEIGHT OF RIGID PAVEMENT AND CONCRETE BASES.
 2. BUTT JOINTS SHALL BE PROVIDED BETWEEN COMBINE CURB-AND-GUTTER AND NEW OR EXISTING RIGID PAVEMENTS, WITH TIE BARS OR HOOK BOLTS PROVIDED AT INTERVALS OF 5'. SEE SCD BP-2.1 FOR DETAILS OF TIE BARS AND HOOK BOLTS.
- IF THE COMBINED CURB-AND-GUTTER ADJOINS A NEW RIGID BASE OR AN EXISTING RIGID BASE OR PAVEMENT THAT IS TO BE SURFACED WITH ASPHALT CONCRETE, A BUTT JOINT SHALL ALSO BE PROVIDED. HOWEVER, TIE BARS OR HOOK BOLTS SHALL BE OMITTED WHEN THE VERTICAL OVERLAP (*V IN DETAIL BELOW) BETWEEN THE CURB-AND-GUTTER AND RIGID PAVEMENT IS LESS THAN 7".

ODOT CURB TYPE DETAILS
NTS

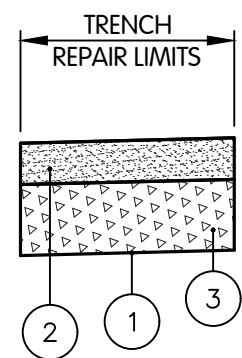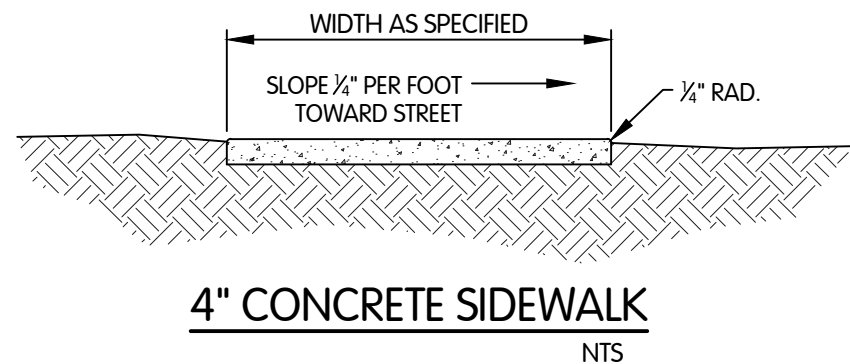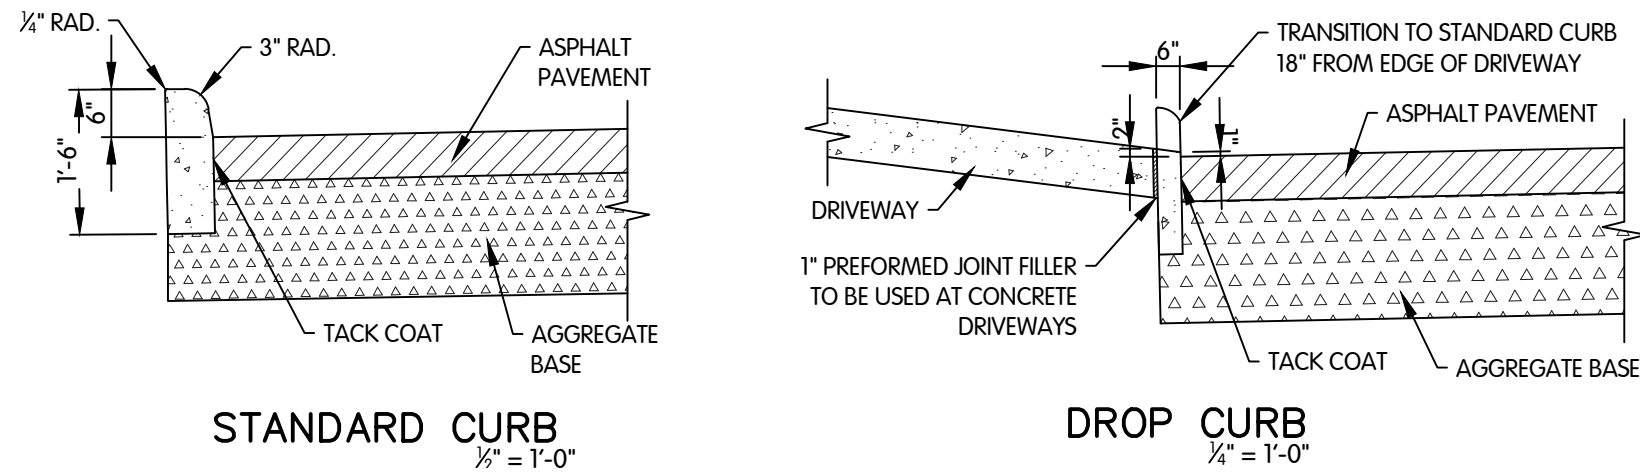

- 1 ITEM 204 - SUBGRADE COMPACTION
- 2 ITEM 411 - 6" COMPACTED AGGREGATE WEARING COURSE (BERM)
- 3 ITEM 304 - 6" AGGREGATE BASE


GRAVEL ROAD DRIVEWAY AND BERM REPAIR SECTION
NTS

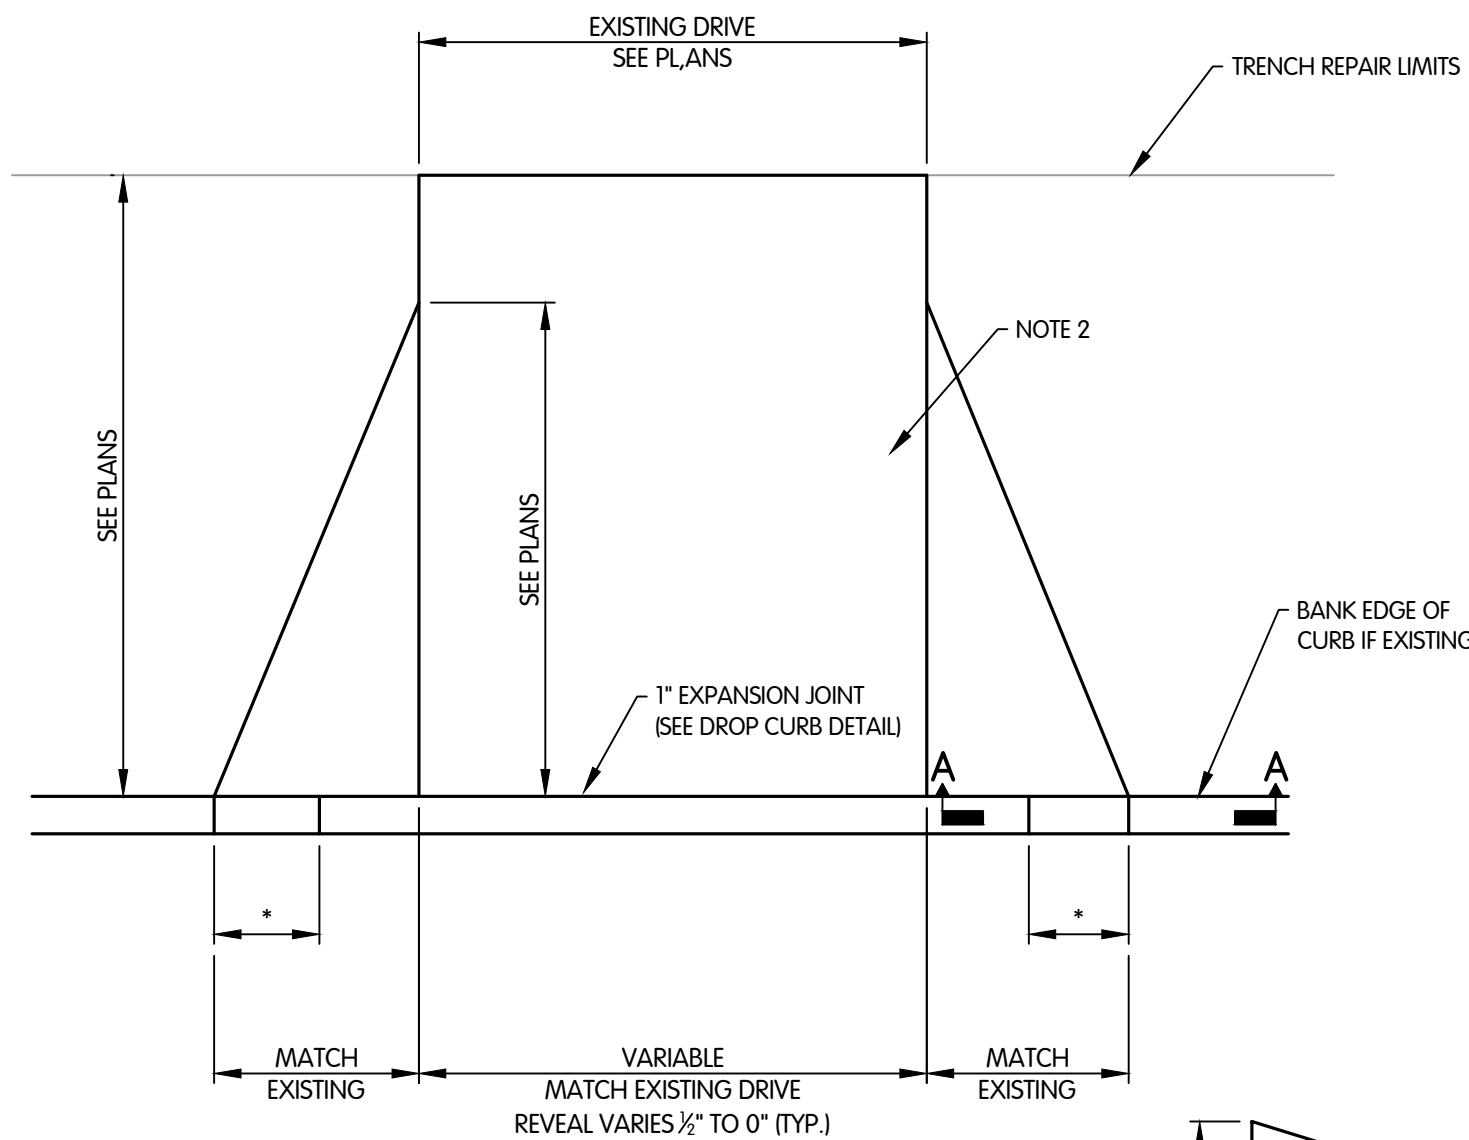

- * THE TRANSITION FROM STANDARD VERTICAL CURB SECTION TO DROP CURB SECTION IS TO BE WITHIN 18" OF DRIVEWAY. NO DROP IS REQUIRED WITH ROLL CURB.
- NOTES:**
1. ALL DRIVES SHALL BE PLACED ON 6" ODOT ITEM 304.
 2. CONCRETE DRIVEWAY AND APPROACH SHALL BE 6" ODOT ITEM 452 AND ASPHALT DRIVEWAYS SHALL MATCH EXISTING THICKNESS WITH MINIMUM THICKNESS TO BE 1½" ODOT ITEM 441 SURFACE COURSE TYPE 1 (448), 1½" ODOT ITEM 441 INTERMEDIATE COURSE TYPE 2 (448).

DRIVEWAY APPROACH DETAIL
NTS


TOL-781301SR-WEST MAIN STREET I
9/16/2021 11:36 AM - BDRILL
9/16/2021 11:45 AM

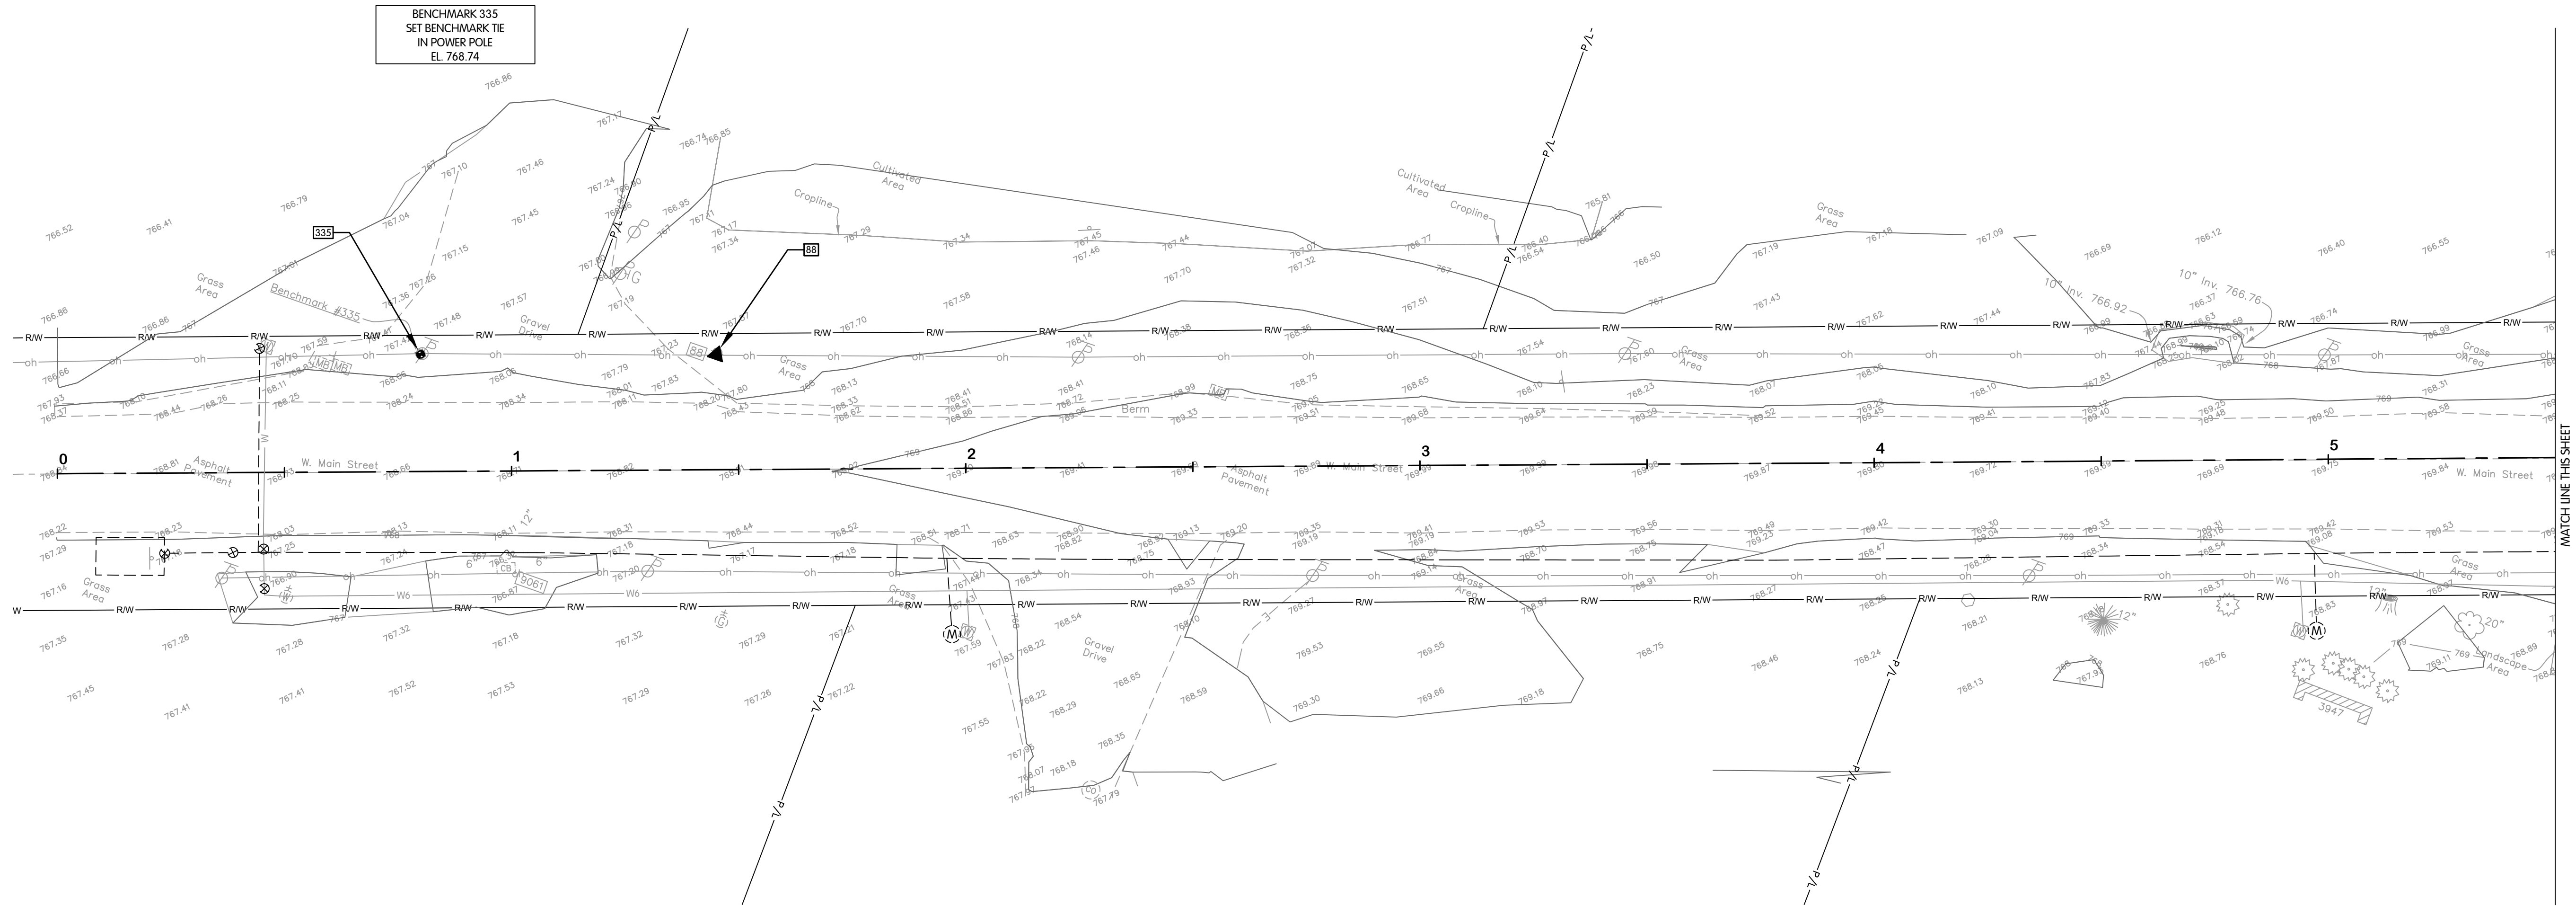

WEST MAIN STREET (STATE ROUTE 613)

LEGEND

- | | | | |
|--|---|--|--|
| | ASPHALT DRIVE REPAIR, SEE DETAIL ON SHEET SR-0.1 | | INLET PROTECTION, SEE DETAIL ON SHEET EC-2 |
| | ASPHALT PAVEMENT REPAIR - RESIDENTIAL ROADWAY, SEE DETAIL ON SHEET SR-0.1 | | CURB, SEE DETAILS ON SHEET SR-0.1 |
| | CONCRETE DRIVE REPAIR, SEE DETAIL ON SHEET SR-0.1 | | CURB RAMP, SEE DETAIL ON SHEET SR-0.2 |
| | GRAVEL DRIVE AND BERM REPAIR, SEE DETAIL ON SHEET SR-01 | | 4-INCH CONCRETE SIDEWALK, SEE DETAIL ON SHEET SR-0.1 |
| | ASPHALT PAVEMENT REPAIR - HEAVY ROADWAY, SEE DETAIL ON SHEET SR-0.1 | | 6-INCH CONCRETE SIDEWALK, SEE DETAIL ON SHEET SR-0.1 |

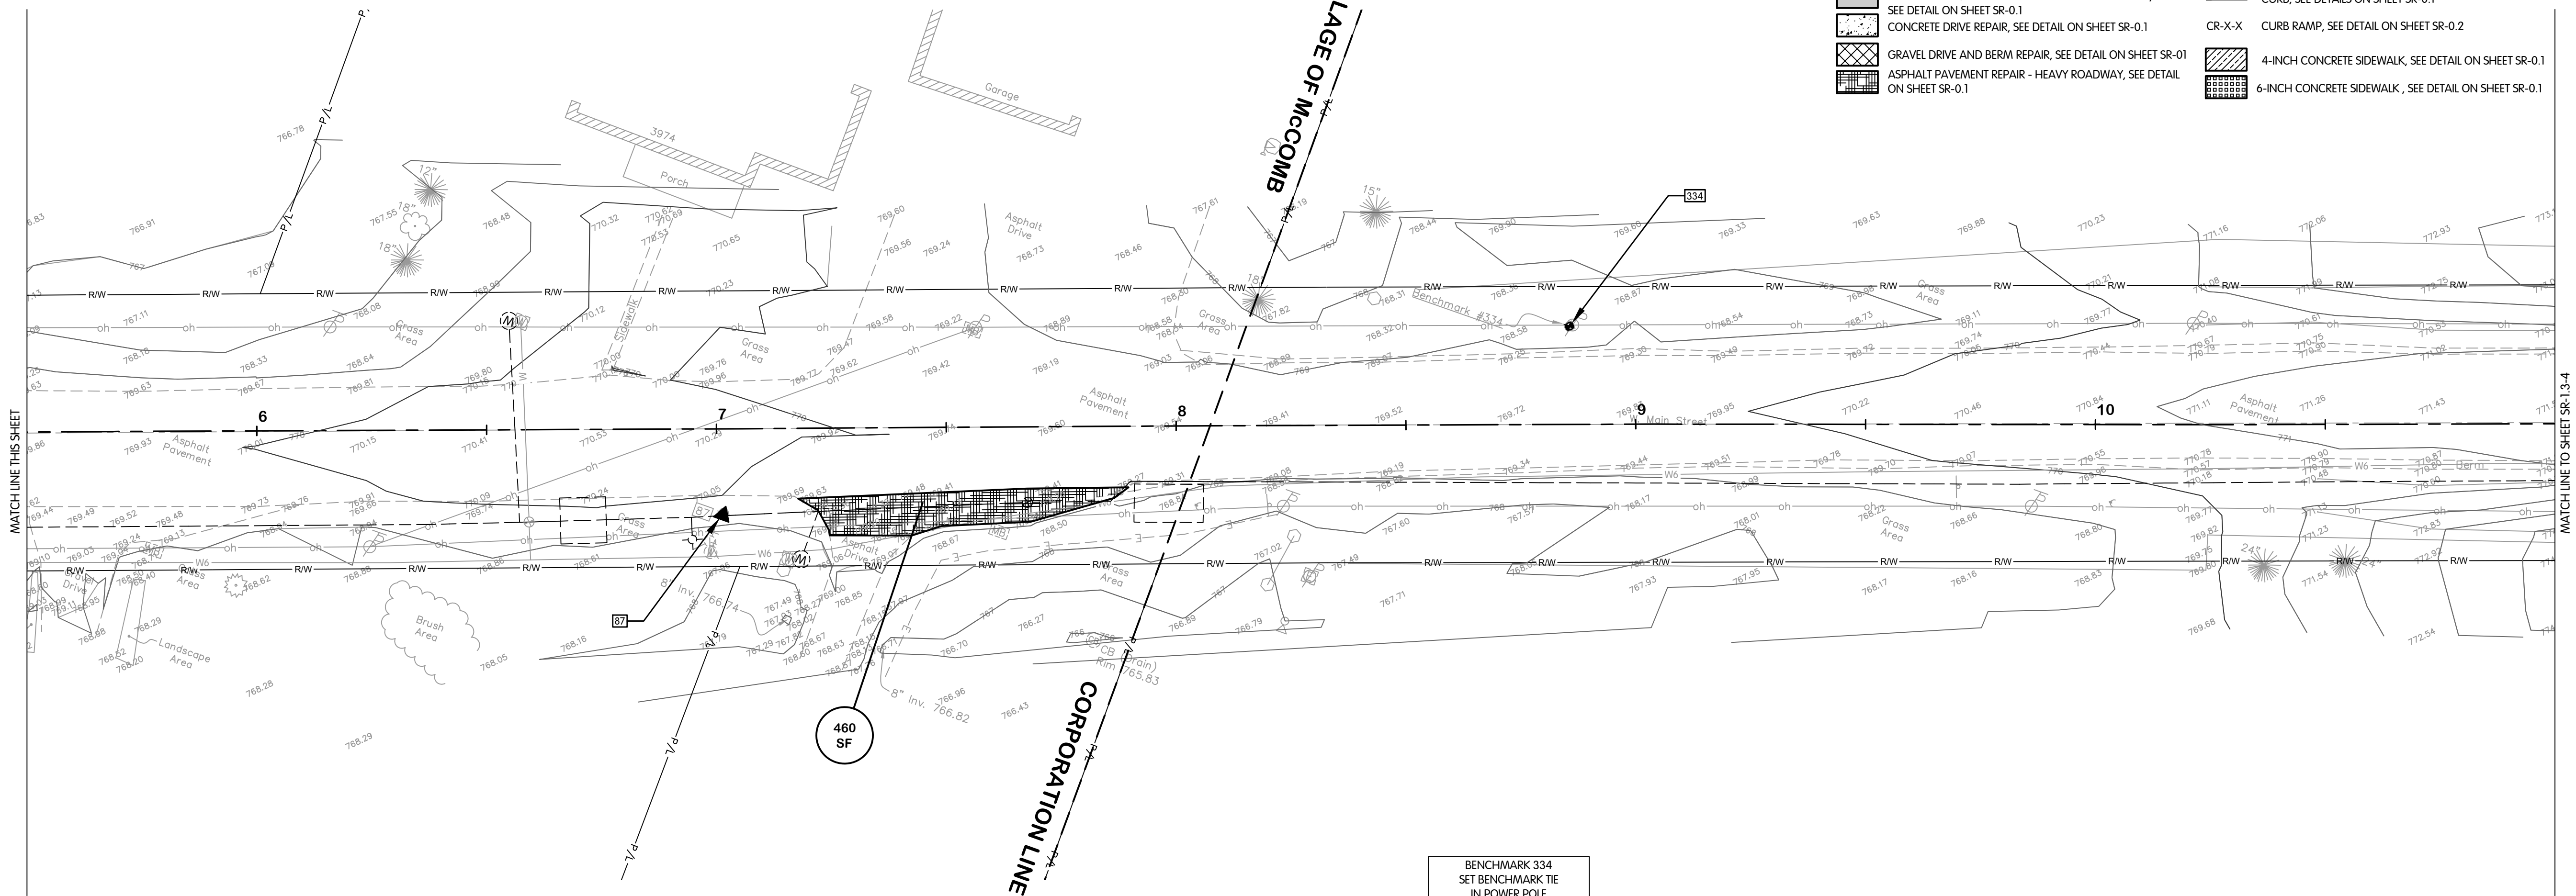

BENCHMARK 334
SET BENCHMARK TIE
IN POWER POLE TIE
EL. 769.39



**WEST MAIN STREET
SURFACE RESTORATION
PLAN**

STA 0+00 TO 11+00
NORTHWESTERN WATER & SEWER DISTRICT, OHIO
MCCOMB WATER LINE REPLACEMENT - PHASE 3 - WL-2818

Jones & Henry
Engineers, Ltd.



Fluid thinking®
www.JHeng.com

JOB NO. 796-7813.001

SCALE 1" = 20'

THIS LINE SCALES IF WHEN
PLOTTED TO NOTED SCALE

DESIGNED EAF DRAWN SAW CHECKED TAB

STATUS ISSUED FOR BID

DATE SEPTEMBER 2021

SHEET NO.


SR-1.1-2

23 OF 30

TOL-781301SR-WEST MAIN STREET 2
9/16/2021 11:36 AM - BORILL
9/16/2021 11:45 AM

MATCHLINE TO SHEET SR-1.2

MATCHLINE THIS SHEET

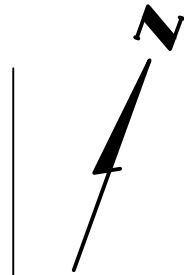

WEST MAIN STREET
SURFACE RESTORATION
PLAN

STA 11+00 TO 22+00

NORTHWESTERN WATER & SEWER DISTRICT, OHIO
MCCOMB WATER LINE REPLACEMENT - PHASE 3 - WL-2818

DESIGNED BY
DRAWN BY
CHECKED BY
DATE
REVISIONS AFTER ISSUED FOR BID

Jones & Henry
Engineers, Ltd.



Fluid thinking®
www.jheng.com

JOB NO. 796-7813.001

SCALE 1" = 20'

THIS LINE SCALES IF WHEN
PLOTTED TO NOTED SCALE

DESIGNED EAF DRAWN SAW CHECKED TAB

STATUS ISSUED FOR BID

DATE SEPTEMBER 2021

SHEET NO.

SR-1.3-4

24 OF 30

WEST MAIN STREET (STATE ROUTE 613)

LEGEND

- ASPHALT DRIVE REPAIR, SEE DETAIL ON SHEET SR-0.1
- ASPHALT PAVEMENT REPAIR - RESIDENTIAL ROADWAY, SEE DETAIL ON SHEET SR-0.1
- CONCRETE DRIVE REPAIR, SEE DETAIL ON SHEET SR-0.1
- GRAVEL DRIVE AND BERM REPAIR, SEE DETAIL ON SHEET SR-0.1
- ASPHALT PAVEMENT REPAIR - HEAVY ROADWAY, SEE DETAIL ON SHEET SR-0.1
- INLET PROTECTION, SEE DETAIL ON SHEET EC-2
- CURB, SEE DETAILS ON SHEET SR-0.1
- CR-X-X CURB RAMP, SEE DETAIL ON SHEET SR-0.2
- 4-INCH CONCRETE SIDEWALK, SEE DETAIL ON SHEET SR-0.1
- 6-INCH CONCRETE SIDEWALK, SEE DETAIL ON SHEET SR-0.1

BENCHMARK 333
SET BENCHMARK TIE
IN POWER POLE
EL 769.60


BENCHMARK 332
SET BENCHMARK TIE IN LIGHT,
POWER AND TELEPHONE POLE
EL 763.18

233
SF

5
SF





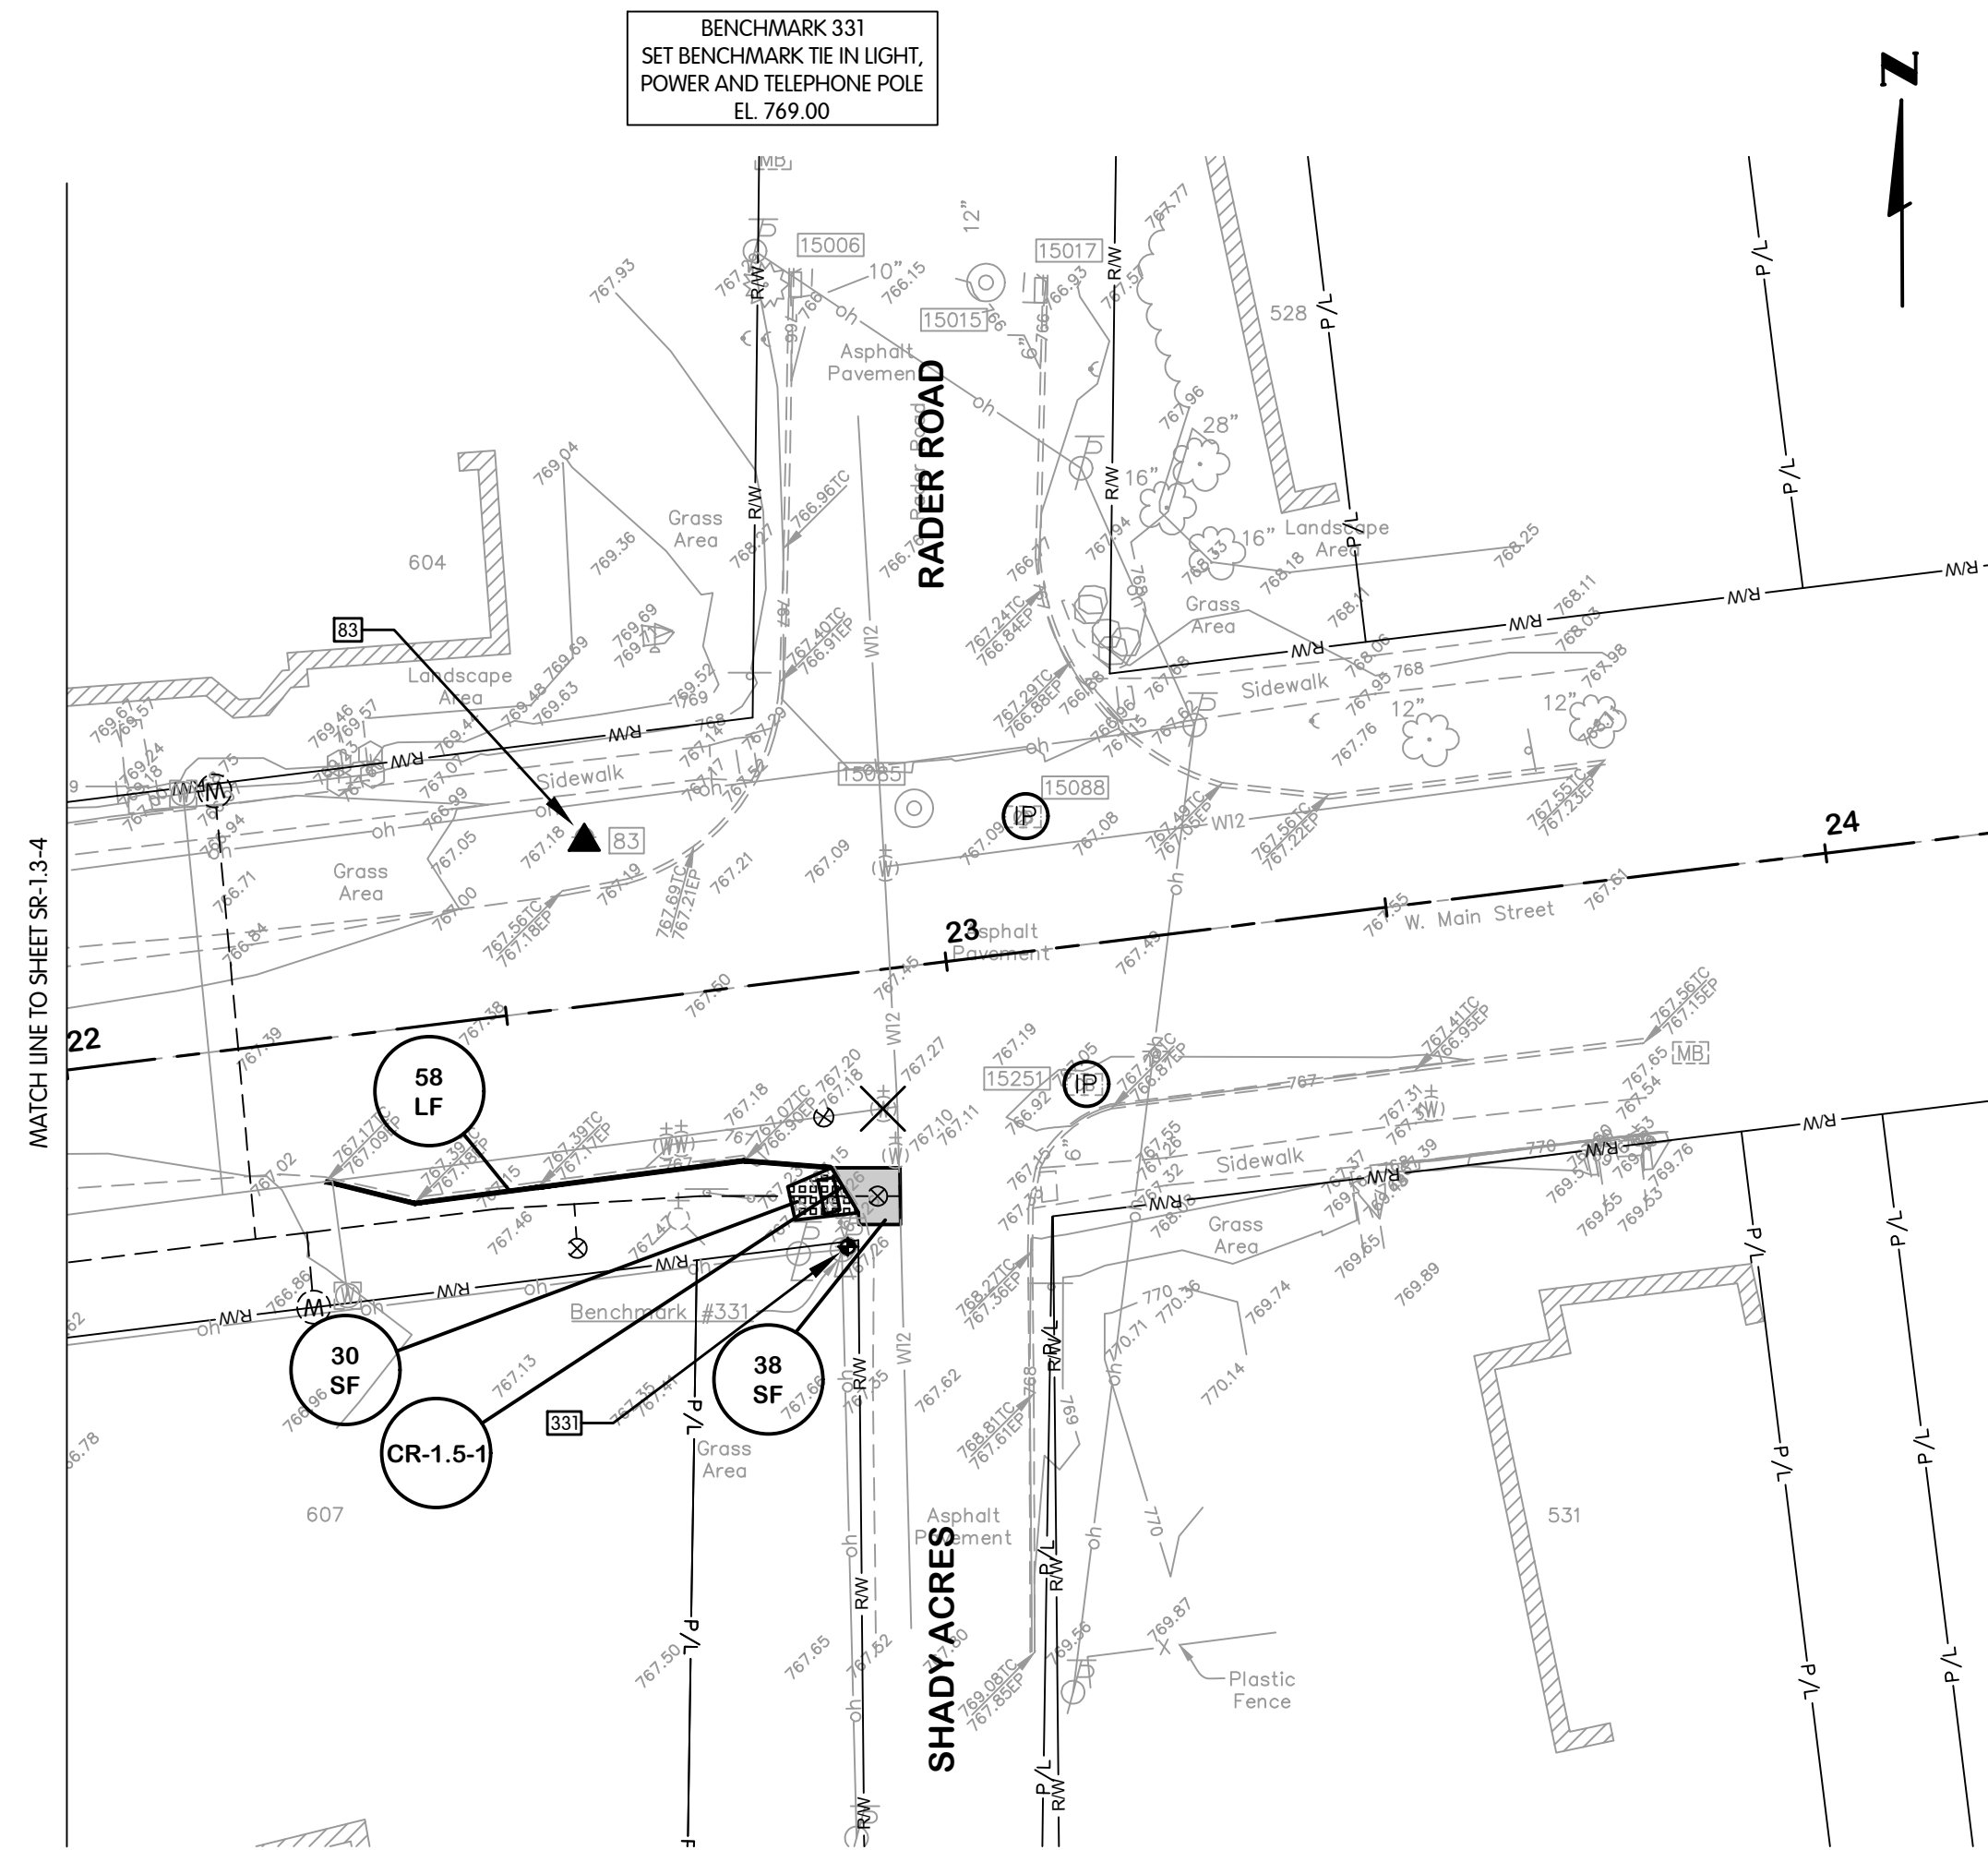





294
SF

248
SF



WEST MAIN STREET (STATE ROUTE 613)

LEGEND

- | | | | |
|---|---|---|--|
|  | ASPHALT DRIVE REPAIR, SEE DETAIL ON SHEET SR-0.1 |  | INLET PROTECTION, SEE DETAIL ON SHEET EC-2 |
|  | ASPHALT PAVEMENT REPAIR - RESIDENTIAL ROADWAY, SEE DETAIL ON SHEET SR-0.1 |  | CURB, SEE DETAILS ON SHEET SR-0.1 |
|  | CONCRETE DRIVE REPAIR, SEE DETAIL ON SHEET SR-0.1 |  | CURB RAMP, SEE DETAIL ON SHEET SR-0.2 |
|  | GRAVEL DRIVE AND BERM REPAIR, SEE DETAIL ON SHEET SR-0.1 |  | 4-INCH CONCRETE SIDEWALK, SEE DETAIL ON SHEET SR-0.1 |
|  | ASPHALT PAVEMENT REPAIR - HEAVY ROADWAY, SEE DETAIL ON SHEET SR-0.1 |  | 6-INCH CONCRETE SIDEWALK, SEE DETAIL ON SHEET SR-0.1 |

WEST MAIN STREET SURFACE RESTORATION PLAN

STA 22+00 TO 24+00

Jones & Henry
Engineers, Ltd.



Fluid thinking...
www.JHeng.com

JOB NO. 796-7813.001

SCALE 1" = 20'

THIS LINE SCALES 1" WHEN
PLOTTED TO NOTED SCALE

DESIGNED	DRAWN	CHECKED
----------	-------	---------

STATUS:	ISSUED FOR BID
---------	----------------


DATE: SEPTEMBER 202

SHEET NO.

SR-1.5

25 OF 30

TOL-7813001SR-WALNUT STREET
9/16/2021 11:36 AM - BDRILL
9/16/2021 11:45 AM

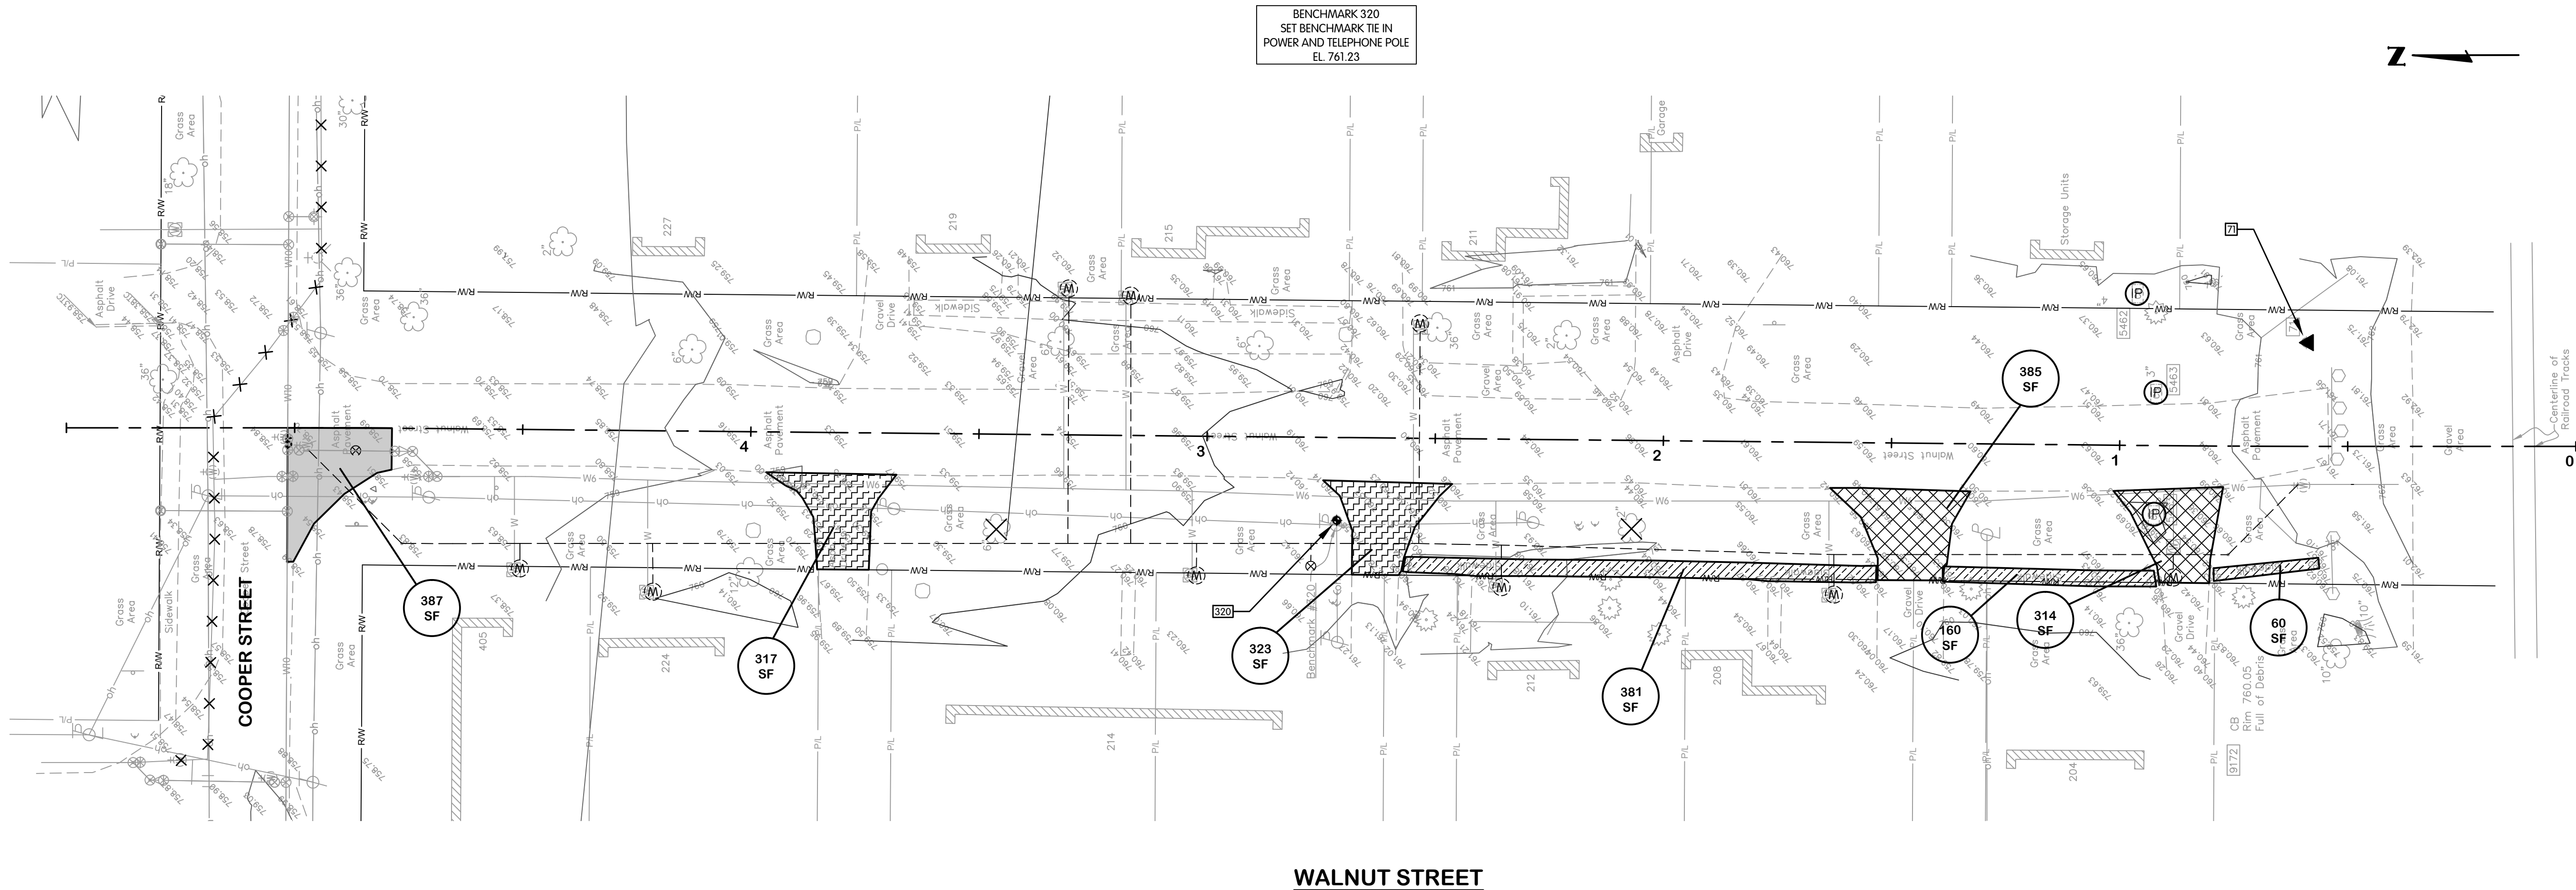

WALNUT STREET

- LEGEND**
- | | | | |
|--|---|--|--|
| | ASPHALT DRIVE REPAIR, SEE DETAIL ON SHEET SR-0.1 | | INLET PROTECTION, SEE DETAIL ON SHEET EC-2 |
| | ASPHALT PAVEMENT REPAIR - RESIDENTIAL ROADWAY, SEE DETAIL ON SHEET SR-0.1 | | CURB, SEE DETAILS ON SHEET SR-0.1 |
| | CONCRETE DRIVE REPAIR, SEE DETAIL ON SHEET SR-0.1 | | CURB RAMP, SEE DETAIL ON SHEET SR-0.2 |
| | GRAVEL DRIVE AND BERM REPAIR, SEE DETAIL ON SHEET SR-01 | | 4-INCH CONCRETE SIDEWALK, SEE DETAIL ON SHEET SR-0.1 |
| | ASPHALT PAVEMENT REPAIR - HEAVY ROADWAY, SEE DETAIL ON SHEET SR-0.1 | | 6-INCH CONCRETE SIDEWALK, SEE DETAIL ON SHEET SR-0.1 |

WALNUT STREET
SURFACE RESTORATION
PLAN

STA 0+00 TO 5+50

NORTHWESTERN WATER & SEWER DISTRICT, OHIO
MCCOMB WATER LINE REPLACEMENT - PHASE 3 - WL-2818

Jones & Henry
Engineers, Ltd.



Fluid thinking®.
www.JHeng.com

JOB NO. 796-7813.001

SCALE 1" = 20'

THIS LINE SCALES IF WHEN
PLOTTED TO NOTED SCALE

DESIGNED	DRAWN	CHECKED
EAF	SAW	TAB

STATUS: ISSUED FOR BID


DATE: SEPTEMBER 2021

SHEET NO.

SR-2.1

26 OF 30


TOL-781301SR1-PLEASANT STREET
9/16/2021 11:36 AM - BDRILL
9/16/2021 11:45 AM

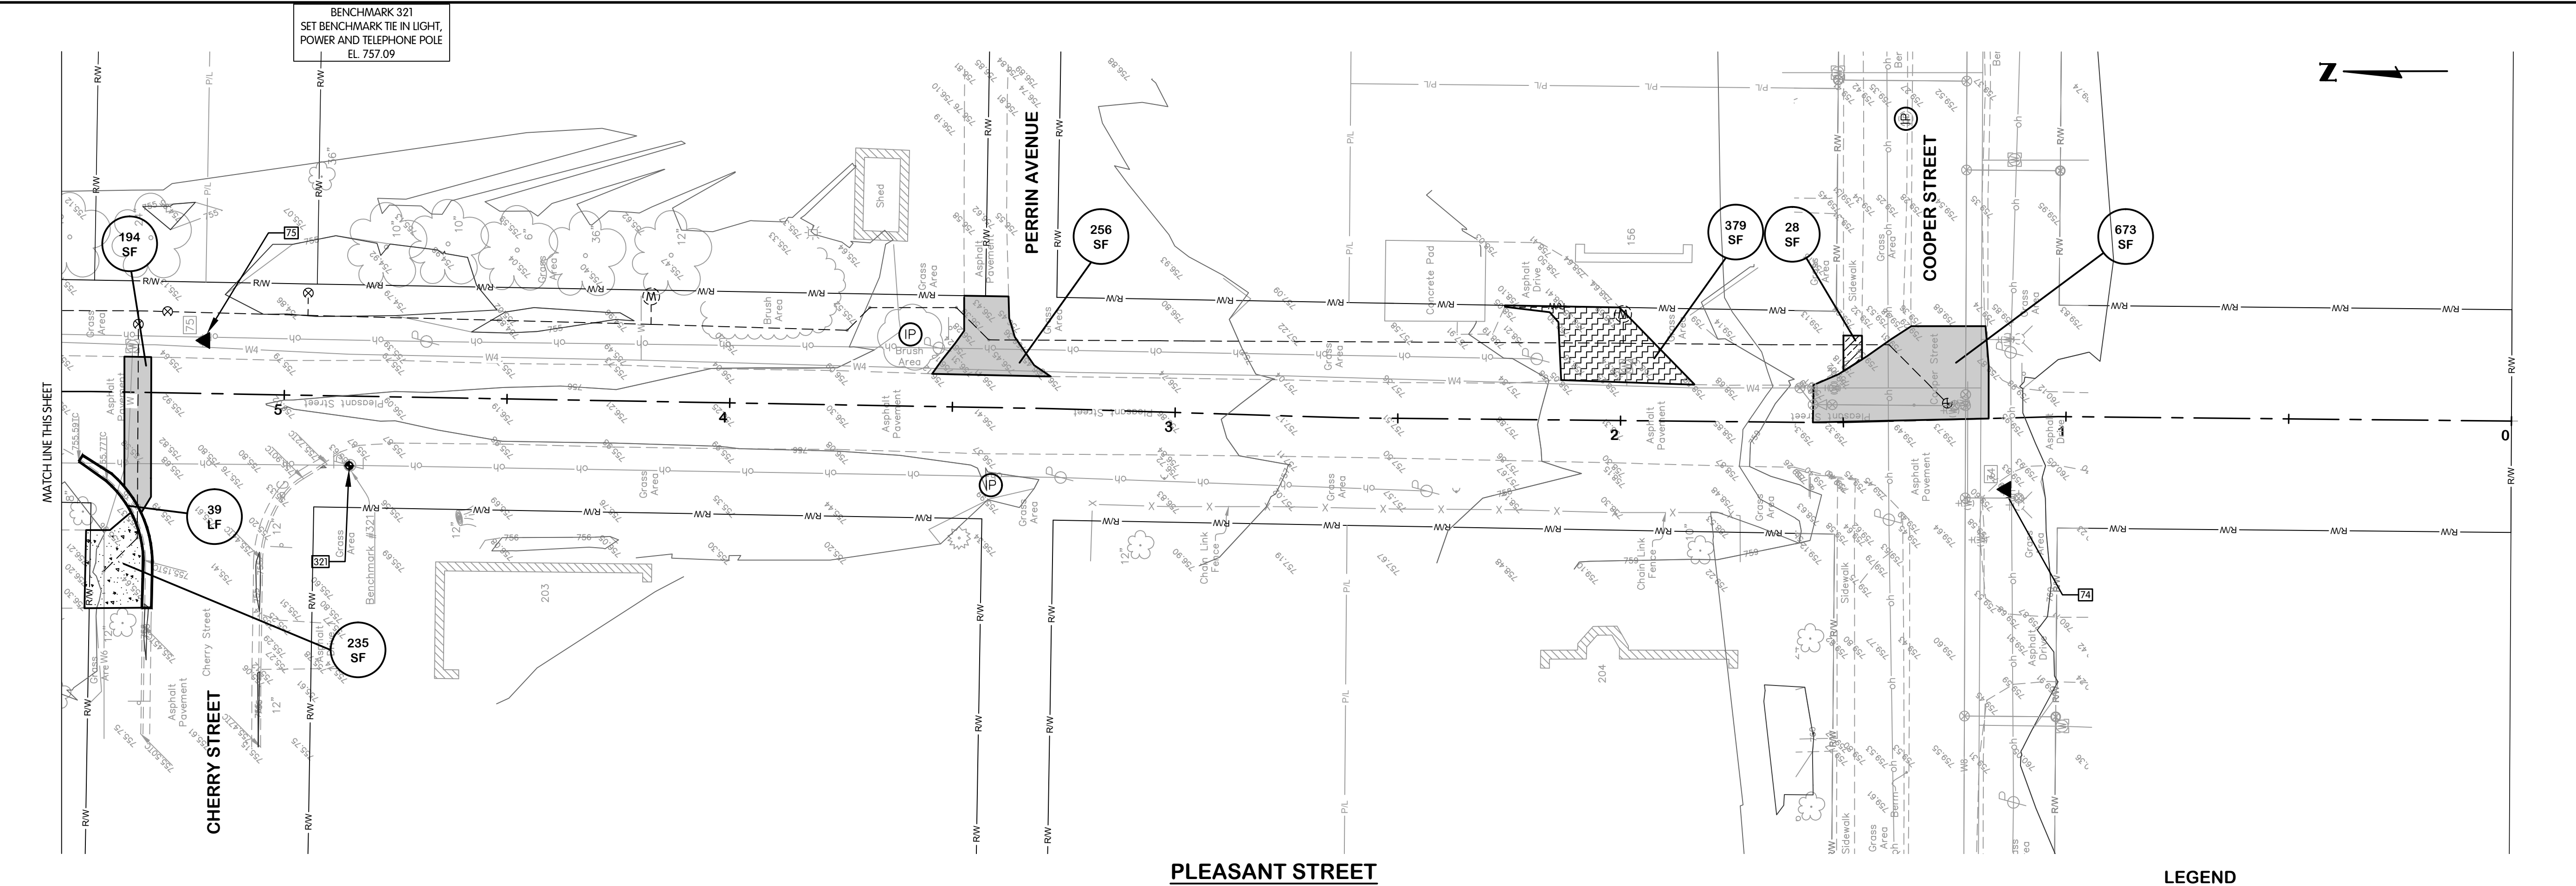

PLEASANT STREET

LEGEND

- | | | | |
|--|---|--|--|
| | ASPHALT DRIVE REPAIR, SEE DETAIL ON SHEET SR-0.1 | | INLET PROTECTION, SEE DETAIL ON SHEET EC-2 |
| | ASPHALT PAVEMENT REPAIR - RESIDENTIAL ROADWAY, SEE DETAIL ON SHEET SR-0.1 | | CURB, SEE DETAILS ON SHEET SR-0.1 |
| | CONCRETE DRIVE REPAIR, SEE DETAIL ON SHEET SR-0.1 | | CURB RAMP, SEE DETAIL ON SHEET SR-0.2 |
| | GRAVEL DRIVE AND BERM REPAIR, SEE DETAIL ON SHEET SR-01 | | 4-INCH CONCRETE SIDEWALK, SEE DETAIL ON SHEET SR-0.1 |
| | ASPHALT PAVEMENT REPAIR - HEAVY ROADWAY, SEE DETAIL ON SHEET SR-0.1 | | 6-INCH CONCRETE SIDEWALK, SEE DETAIL ON SHEET SR-0.1 |

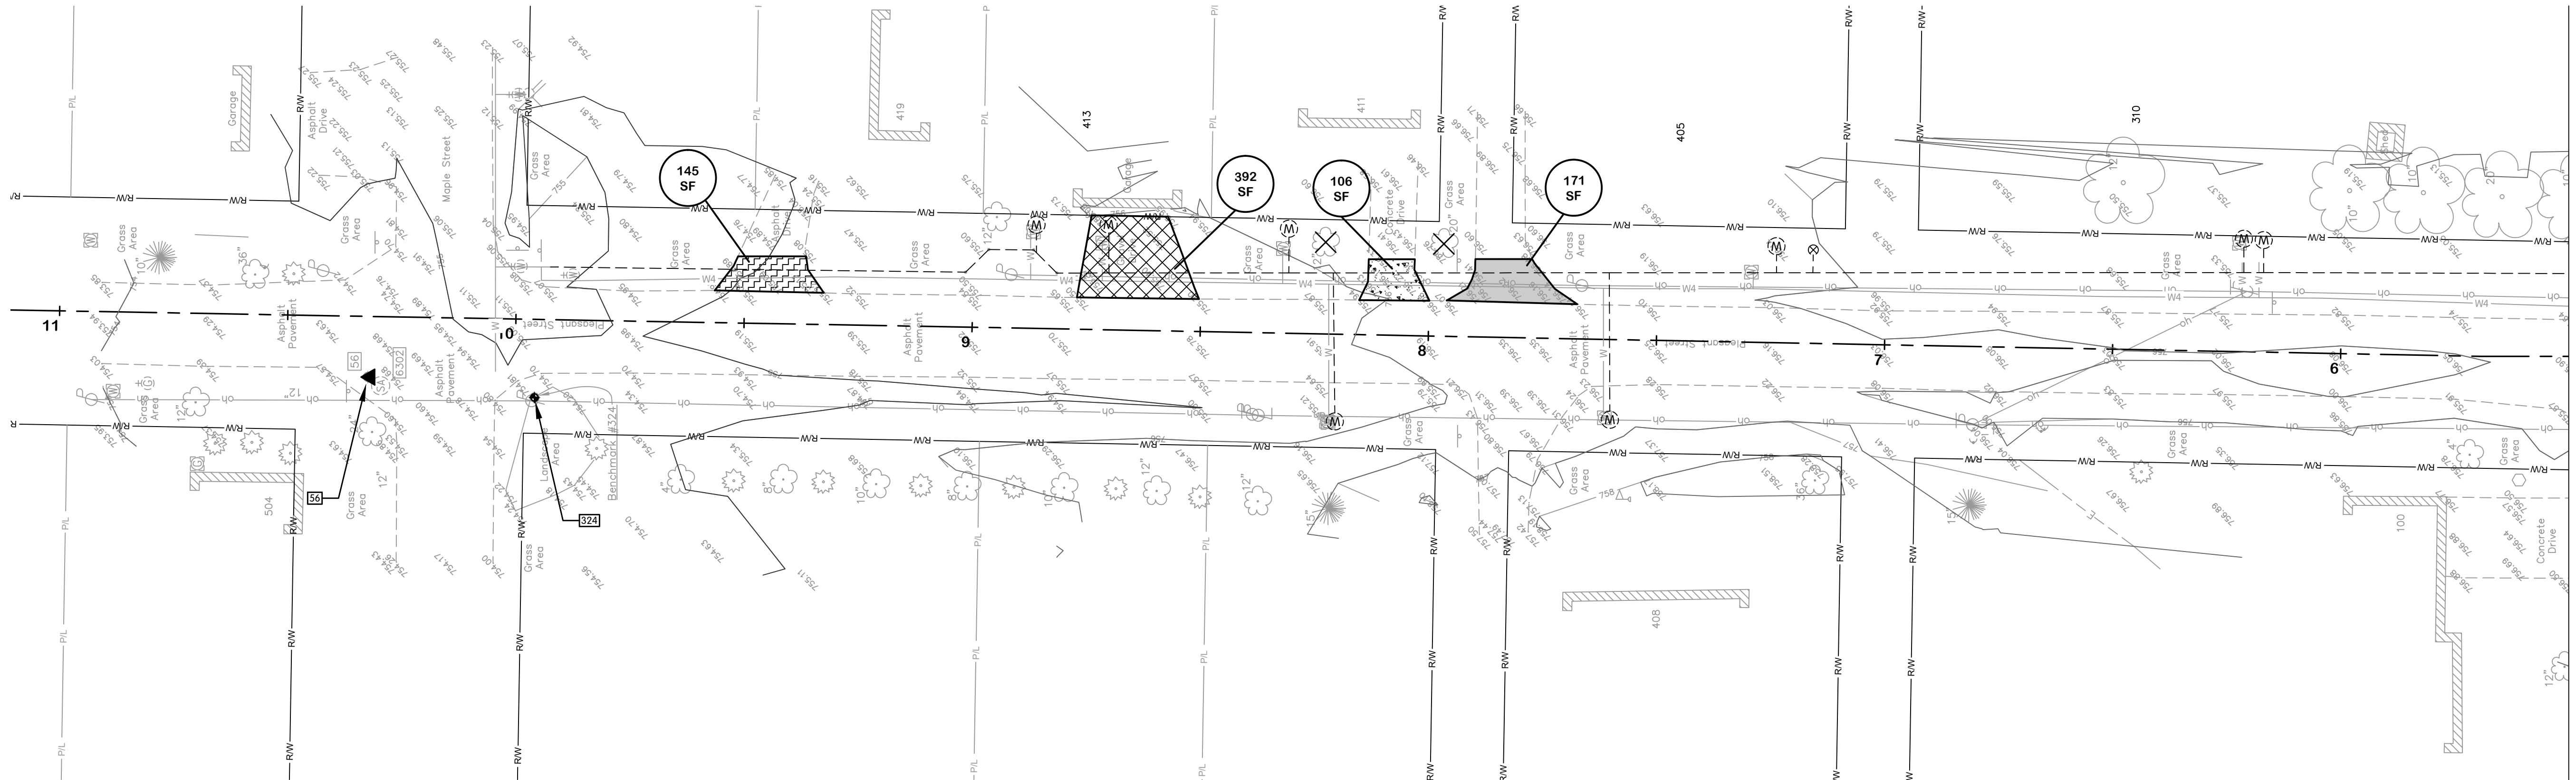

BENCHMARK 324
SET BENCHMARK TIE
IN POWER POLE
EL. 755.57




PLEASANT STREET
SURFACE RESTORATION
PLAN

STA 0+00 TO 11+00

NORTHWESTERN WATER & SEWER DISTRICT, OHIO
MCCOMB WATER LINE REPLACEMENT - PHASE 3 - WL-2818

Jones & Henry
Engineers, Ltd.

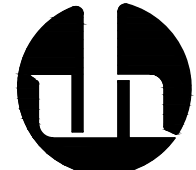

Fluid thinking®
www.JHeng.com

JOB NO. 796-7813.001

SCALE 1" = 20'

THIS LINE SCALES IF WHEN
PLOTTED TO NOTED SCALE

DESIGNED EAF DRAWN SAW CHECKED TAB

STATUS ISSUED FOR BID


DATE SEPTEMBER 2021

SHEET NO.

SR-3.1-2

27 OF 30


TOL-781301SR-NORTH LIBERTY
9/16/2021 11:36 AM - BDRILL
9/16/2021 11:45 AM

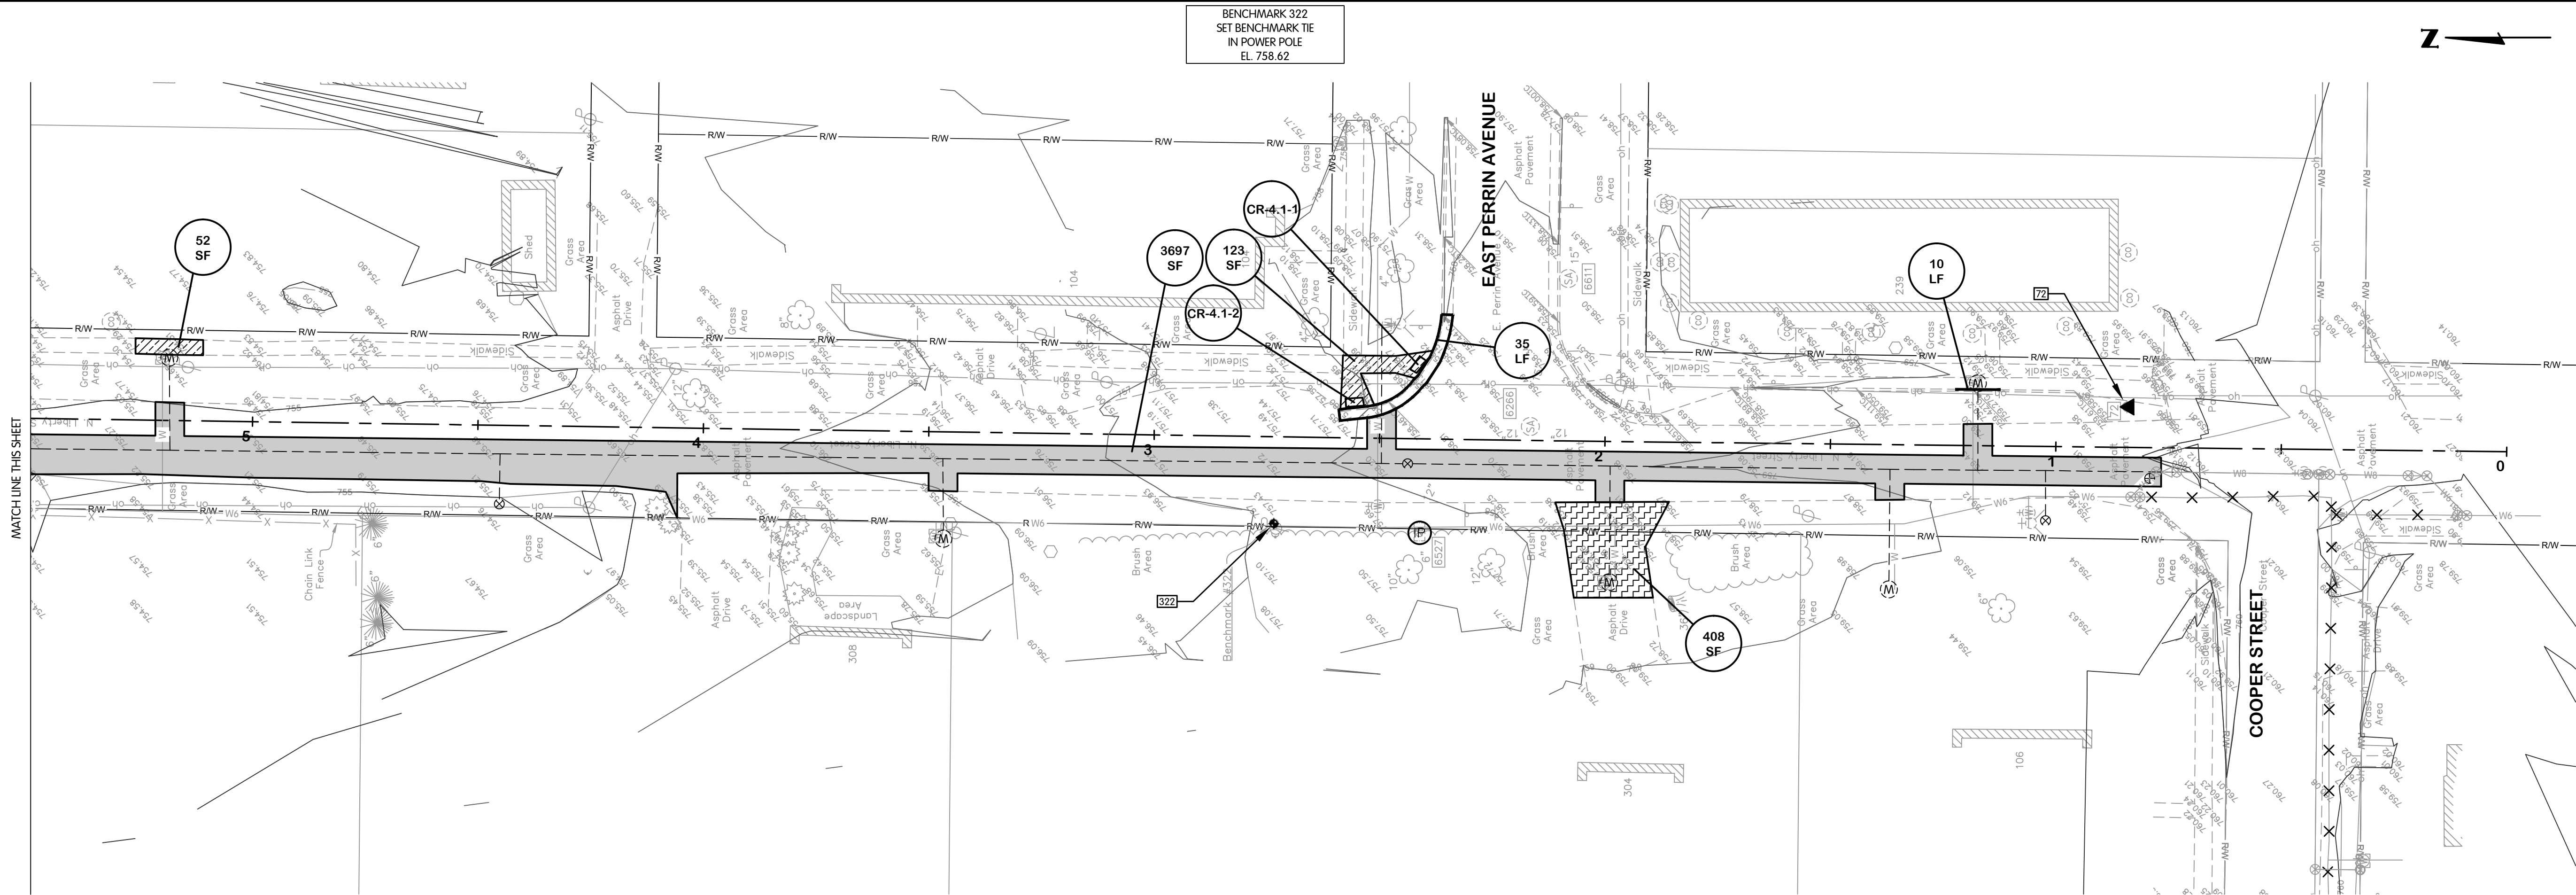

NORTH LIBERTY STREET

LEGEND

- | | | | |
|--|---|--|--|
| | ASPHALT DRIVE REPAIR, SEE DETAIL ON SHEET SR-0.1 | | INLET PROTECTION, SEE DETAIL ON SHEET EC-2 |
| | ASPHALT PAVEMENT REPAIR - RESIDENTIAL ROADWAY, SEE DETAIL ON SHEET SR-0.1 | | CURB, SEE DETAILS ON SHEET SR-0.1 |
| | CONCRETE DRIVE REPAIR, SEE DETAIL ON SHEET SR-0.1 | | CURB RAMP, SEE DETAIL ON SHEET SR-0.2 |
| | GRAVEL DRIVE AND BERM REPAIR, SEE DETAIL ON SHEET SR-01 | | 4-INCH CONCRETE SIDEWALK, SEE DETAIL ON SHEET SR-0.1 |
| | ASPHALT PAVEMENT REPAIR - HEAVY ROADWAY, SEE DETAIL ON SHEET SR-0.1 | | 6-INCH CONCRETE SIDEWALK, SEE DETAIL ON SHEET SR-0.1 |

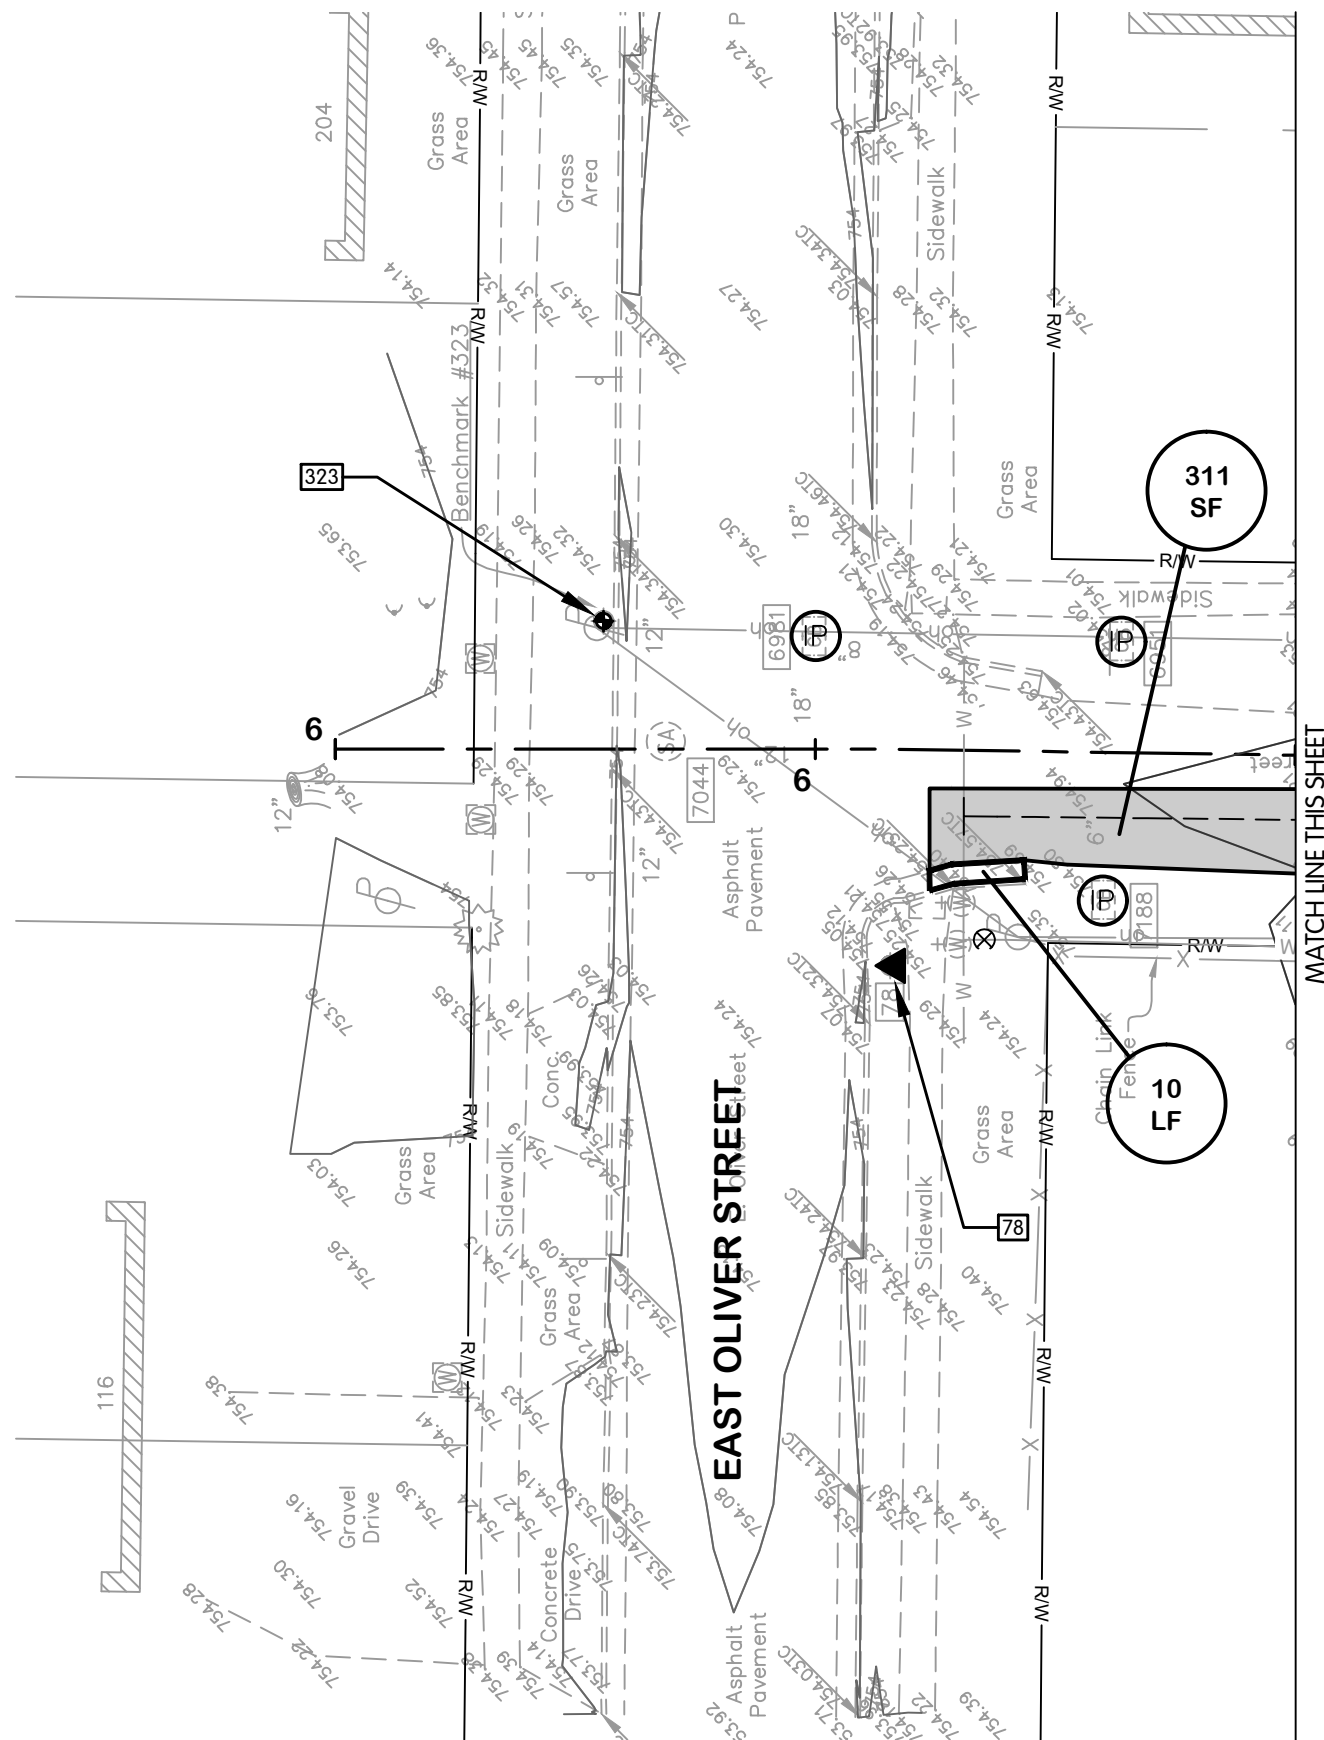

BENCHMARK 323
SET BENCHMARK TIE
IN POWER POLE
EL. 755.63



NORTH LIBERTY STREET SURFACE RESTORATION PLAN

STA 0+00 TO 6+50

NORTHWESTERN WATER & SEWER DISTRICT, OHIO
MCCOMB WATER LINE REPLACEMENT - PHASE 3 - WL-2818

Jones & Henry
Engineers, Ltd.



Fluid thinking®
www.JHeng.com

JOB NO. 796-7813.001

SCALE 1" = 20'

THIS LINE SCALES IF WHEN
PLOTTED TO NOTED SCALE

DESIGNED EAF DRAWN SAW CHECKED TAB

STATUS ISSUED FOR BID

DATE SEPTEMBER 2021

SHEET NO.

SR-4.1-2

28 OF 30

TOL-781301EC02
9/16/2021 11:46 AM
9/16/2021 11:46 AM

ENVIRONMENTAL PROTECTION NOTES

EROSION AND SEDIMENTATION CONTROL

- CLEARING AND GRUBBING SHALL NOT COMMENCE UNTIL SUCH TIME THAT THE CONTRACTOR IS PREPARED TO START CONSTRUCTION.
- PROPERLY INSTALLED EROSION CONTROL BARRIERS (E.G., SILT FENCES, STRAW BALES, ETC.) SHOULD BE LOCATED ON SLOPES, ALONG STREAMS AND DRAINAGE WAYS, AROUND DRAINAGE STRUCTURES, AND ANYWHERE ELSE THAT EXPOSED SOIL COULD RUNOFF AND CREATE SEDIMENT PROBLEMS. ALL SEDIMENT CONTROL MEASURES SHOULD BE IN PLACE PRIOR TO THE INITIATION OF CONSTRUCTION COMPLETED.
- STAGING AREAS SHOULD NOT BE SITED IN LOCATIONS THAT REQUIRE EXCESSIVE CLEARING, OR THAT ARE CLOSE TO STREAM BANKS. IF THIS SITUATION IS UNAVOIDABLE, THEN THE LOCATION OF THE STAGING AREA WILL NEED TO BE APPROVED BY OHIO EPA, DIVISION OF ENVIRONMENTAL AND FINANCIAL ASSISTANCE.
- STOCKPILED TOPSOIL IS TO BE PROTECTED THROUGH THE USE OF SILT BARRIERS, TEMPORARY SEEDING, OR COVERING SUCH AS WITH ANCHORED STRAW MULCH.
- REMOVE ONLY THOSE TREES, SHRUBS, AND GRASSES THAT MUST BE REMOVED FOR CONSTRUCTION; PROTECT THE REST TO PRESERVE THEIR AESTHETIC, HABITAT, AND EROSION CONTROL VALUES.
- AS CONSTRUCTION IS COMPLETED, PERMANENTLY STABILIZE EACH DISTURBED AREA WITH PERENNIAL VEGETATION INSTALLED ACCORDING TO SOIL (NATURAL RESOURCE) CONSERVATION SERVICE (OR EQUIVALENT) STANDARDS AND SPECIFICATIONS.
- FINAL GRADING WILL BE CONSISTENT WITH PRE-CONSTRUCTION TOPOGRAPHY FOR DRAINAGE AND AESTHETIC REASONS.
- NO MORE THAN 200 FEET OF TRENCH SHALL BE OPEN AT ANY GIVEN TIME. TRENCH OPENING, LAYING OF PIPE AND BACKFILLING SHOULD OCCUR SO AS TO MINIMIZE THE AMOUNT OF DISTURBED AREA.
- UNPAVED AREAS WILL BE WET DOWN (AS NECESSARY) DURING CONSTRUCTION TO MINIMIZE DUST GENERATION.
- IF WORK IS SUSPENDED FOR ANY REASON, THE CONTRACTOR SHALL MAINTAIN THE SOIL EROSION AND SEDIMENTATION CONTROLS IN GOOD OPERATING CONDITION DURING THE SUSPENSION OF THE WORK. ALSO, WHEN SEASONAL CONDITIONS PERMIT AND THE SUSPENSION OF WORK IS EXPECTED TO EXCEED A PERIOD OF ONE MONTH, THE CONTRACTOR SHALL PLACE TOPSOIL, FINE GRADE, SEED, FERTILIZE, AND MULCH ALL DISTURBED AREAS LEFT EXPOSED WHEN WORK IS STOPPED, AS SPECIFIED HEREIN.
- WHEN WORKING ADJACENT TO A WATERWAY, THE CONTRACTOR SHALL MAINTAIN A BUFFER ZONE OF UNDISTURBED VEGETATION BETWEEN THE WORK AREA AND THE WATERWAY. IF A BUFFER ZONE OF VEGETATION CANNOT PREVENT SILTATION OF THE WATERWAY, SILT BARRIERS SHALL ALSO BE INSTALLED BY THE CONTRACTOR IN THESE AREAS TO PREVENT SEDIMENT LADEN RUNOFF FROM ENTERING THE WATERWAY.
- INSTALL THE ABOVE EROSION AND SEDIMENTATION CONTROL PRACTICES, AS APPROPRIATE, REFERRING TO SOIL (NATURAL RESOURCES) CONSERVATION SERVICE OR EQUIVALENT STANDARDS AND SPECIFICATIONS FOR PARTICULAR TECHNIQUES. THE PRACTICES ARE TO BE MAINTAINED IN EFFECTIVE WORKING CONDITION DURING CONSTRUCTION AND UNTIL ALL DISTURBED AREAS HAVE BEEN PERMANENTLY STABILIZED.
- CONTRACTOR SHALL REMOVE DAILY ALL MUD, SOIL AND DEBRIS THAT MAY BE TRACKED ONTO EXISTING STREETS, DRIVES, OR WALKS BY HIS EQUIPMENT OR THAT OF SUBCONTRACTORS OR SUPPLIERS.
- ALL MATERIALS TO BE DISPOSED OF OFF-SITE MUST BE DISPOSED OF IN AN ENVIRONMENTALLY SOUND MANNER IN ACCORDANCE WITH LOCAL, STATE AND FEDERAL REGULATIONS. NO EXCESS MATERIALS ARE TO BE DISPOSED OF IN ANY WETLAND, FLOODPLAIN, SURFACE WATER, OR OTHER ENVIRONMENTALLY SENSITIVE AREAS. EROSION CONTROL MEASURES AT THE DISPOSAL SITE MUST BE INSTALLED AND MAINTAINED UNTIL DISPOSAL IS COMPLETE AND THE DISPOSAL SITE IS PERMANENTLY STABILIZED. GIVING EXCAVATED SOIL AWAY TO LOCAL RESIDENTS DOES NOT RELIEVE THE CONTRACTOR OF THE ABOVE RESPONSIBILITY. THE LOCATION MUST BE SUBMITTED AND APPROVED BY OHIO EPA-DEFA (ERIC SCHULTZ 614-644-3713) PRIOR TO DISPOSAL.

TRAFFIC CONTROL

- AT LEAST ONE LANE OF TRAFFIC MUST BE MAINTAINED ALONG THE TRAVEL ROUTE TO THE CONSTRUCTION SITE.
- ACCESS MUST BE MAINTAINED FOR EMERGENCY VEHICLES AT ALL TIMES.
- ANY CONSTRUCTION EQUIPMENT OR EXCAVATIONS NEAR ROADS MUST BE MARKED WITH LIGHTS, REFLECTORS, OR OIL LANTERNS.
- THE CONTRACTOR SHALL PROVIDE, ERECT AND MAINTAIN ALL NECESSARY BARRICADES, WARNING SIGNS, DANGER SIGNALS, FLAG PERSONS, WATCHERS, AND ALL OTHER APPROPRIATE PRECAUTIONS NECESSARY TO THE PROTECTION OF THE WORK AND FOR SAFETY.
- PRIOR TO CLOSING OFF CLEAR ACCESS TO ANY PUBLIC ALLEY, STREET, ROAD, AVENUE, OR BOULEVARD, THE CONTRACTOR MUST HAVE CONSENT FROM LOCAL OFFICIALS AND THE ENGINEER.

AIR/NOISE CONTROL

- CONSTRUCTION ACTIVITIES WILL BE LIMITED TO DAYTIME HOURS.
- CONSTRUCTION EQUIPMENT WILL BE PROVIDED WITH INTAKE SILENCERS AND MUFFLERS, AS REQUIRED BY SAFETY STANDARDS.
- ALL CONSTRUCTION VEHICLES SHOULD BE EQUIPPED WITH PROPER EMISSIONS CONTROL EQUIPMENT.
- PERIODICALLY CHECK EQUIPMENT AND MACHINERY FOR PROPER TUNING TO MINIMIZE EXHAUST EMISSIONS AND NOISE.

TREES/VEGETATION PROTECTION

- TREE REMOVAL WILL BE LIMITED TO THAT NECESSARY FOR CONSTRUCTION AND WILL BE LIMITED FURTHER TO THE PERMANENT EASEMENT WHENEVER POSSIBLE. IF THE PROJECT IS LOCATED WITHIN THE RANGE OF THE FEDERALLY-ENDANGERED INDIANA BAT (MYOTIS SODALIST) AND TREES MUST BE CUT, THIS MUST OCCUR BETWEEN SEPTEMBER 30 AND APRIL 1. INDIANA BATS ARE HIGHLY-DEPENDENT UPON TREES INCLUDING DEAD AND DYING TREES OF SPECIES WITH EXFOLIATING BARK, CREVICES, OR CAVITIES IN UPLAND AREAS OR RIPARIAN CORRIDORS AND LIVING TREES WITH EXFOLIATING BARK, CAVITIES, OR HOLLOW AREAS FORMED FROM BROKEN BRANCHES OR TOPS. IF SUITABLE TREES MUST BE CUT DURING THE PROHIBITED TIME PERIOD, A NET SURVEY MUST BE CONDUCTED TO DETERMINE THE PRESENCE OR ABSENCE OF INDIANA BATS PRIOR TO CUTTING.
- TREES WHICH ARE NOT REMOVED WILL BE PROTECTED BY ENSURING THAT TREES TO BE REMOVED ARE FELLED SO AS NOT TO INJURE THE REMAINING TREES.
- SOIL AND OTHER MATERIAL WILL NOT BE STORED NEXT TO OR WITHIN THE DRIP-LINE OF TREES.
- PRESERVATION OF LANDSCAPING SHOULD TAKE PRECEDENCE OVER REMOVAL. IF REMOVAL OR DAMAGE IS UNAVOIDABLE, EXISTING VEGETATION SHOULD BE REPAIRED OR REPLACED "IN-KIND" UNLESS THE HOMEOWNER SPECIFIES OTHERWISE.
- IF TREES/SHRUBS CANNOT BE REPLACED IN THE SAME LOCATION DUE TO INSTALLATION OF THE SEWER SYSTEM, RELOCATION SHOULD BE CONSIDERED.
- THE CONTRACTOR SHALL REPAIR ALL INJURIES TO BARK, TRUNKS, LIMBS, AND ROOTS OF REMAINING VEGETATION BY PROPERLY DRESSING, CUTTING, BRACING AND PAINTING, USING ONLY APPROVED TREE SURGERY METHODS, TOOLS, AND MATERIALS. WHEN ROOTS ARE DAMAGED DURING EXCAVATION, THE ABOVE GROUND PORTION OF THE TREE WILL BE PRUNED TO COMPENSATE.
- SELECTIVE PRUNING OF TREE LIMBS PRIOR TO INITIATION OF CONSTRUCTION SHOULD ONLY BE USED WITHIN ESTABLISHED EASEMENTS WHERE REMOVAL IS NECESSARY FOR OPERATION OF EQUIPMENT.
- LIMIT THE USE OF RIP-RAP TO AREAS WHERE STREAM FLOW CONDITIONS PREEMPT VEGETATIVE STABILIZATION.

DEWATERING

- SILT FROM CONSTRUCTION OPERATIONS SHALL NOT BE PERMITTED TO ENTER THE STORM SEWER SYSTEM. WHEN CONSTRUCTION OCCURS NEAR STORM SEWER INLETS, EROSION CONTROL MEASURES SUCH AS INLET FILTERS AND HAY BALES SHALL BE USED TO PREVENT SILT FROM ENTERING THE STORM SEWERS. IF DEWATERING IS NECESSARY, FLOWS SHOULD BE FILTERED BEFORE ENTERING STORM DRAINS OR STREAMS.

STREAM CROSSINGS

- WHEN CLEARING VEGETATION PRIOR TO INITIATING STREAM CROSSING WORK, STREAMBANK TREES, SHRUBS, AND OTHER VEGETATION SHOULD BE LEFT IN PLACE TO HELP CONTROL EROSION; WHERE EQUIPMENT OPERATION REQUIRES TREE REMOVAL, STUMPS AND ROOTS ARE TO REMAIN IN PLACE TO HELP ANCHOR THE STREAMBANK.
- PRIOR TO THE ONSET OF ANY STREAM CROSSING, SILT BARRIERS SHALL BE PLACED ALONG THE BANKS WHERE VEGETATION REMOVAL HAS OCCURRED OR IS ANTICIPATED, EXPOSED SOIL EXISTS, AND/OR SPOILS OR OTHER FILL MATERIALS ARE PRESENT; SUCH MATERIALS SHOULD NOT BE STOCKPILED WITHIN 50 FEET OF THE STREAM.
- CONSTRUCTION WITHIN A STREAM WILL BE CONTINUED UNTIL COMPLETED. A STREAM CROSSING SHALL NOT BE INITIATED UNLESS THE CONTRACTOR IS PREPARED TO FINISH THE WORK IMMEDIATELY. ALSO, WORK MUST NOT BE INITIATED UNLESS TIME AND WEATHER CONSTRAINTS HAVE BEEN PROVIDED FOR. STREAM CROSSING WORK SHALL BE RESTRICTED TO PERIODS OF DRY WEATHER AND LOW-FLOW OR NO-FLOW CONDITIONS. STREAM BANK STABILIZATION SHOULD BE INITIATED IMMEDIATELY AFTER THE CROSSING IS COMPLETED. STREAM BANKS SHALL BE RESTORED TO THEIR ORIGINAL LINE AND GRADE AND STABILIZED WITH VEGETATIVE MATERIALS, SUCH AS EROSION CONTROL MATTING.

OPEN-CUT STREAM CROSSING CONDITIONS

- CONSTRUCTION WITHIN A STREAM WILL BE CONTINUED UNTIL COMPLETED. A STREAM CROSSING SHALL NOT BE INITIATED UNLESS THE CONTRACTOR IS PREPARED TO FINISH THE WORK IMMEDIATELY. ALSO, WORK MUST NOT BE INITIATED UNLESS TIME AND WEATHER CONSTRAINTS HAVE BEEN PROVIDED FOR. STREAM CROSSING WORK SHALL BE RESTRICTED TO PERIODS OF DRY WEATHER AND LOW-FLOW CONDITIONS.
- CONSTRUCT A COFFER DAM TO KEEP THE STREAM FROM CONTINUALLY FLOWING THROUGH THE DISTURBED AREA. STAGE CONSTRUCTION SUCH THAT THE COFFERDAM IS CONFINED TO ONE-HALF OF THE CHANNEL AND IS COMPLETED AND STABILIZED BEFORE MOVING TO THE OTHER SIDE OF THE CHANNEL.
- MATERIAL EXCAVATED FROM THE TRENCH SHALL BE PLACED AT LEAST 20 FT. FROM THE STREAM BANKS BEHIND ENTRENCHED SILT FENCE.
- THE ONLY FILL PERMITTED IN THE CHANNEL IS CLEAN AGGREGATE STONE OR ROCK. NO SOIL OR OTHER FINE ERODIBLE MATERIAL SHALL BE PLACED IN THE CHANNEL. THIS RESTRICTION INCLUDES ALL FILL OF TEMPORARY CROSSINGS, DIVERSIONS, AND TRENCH BACKFILL WHEN PLACED IN FLOWING WATER. IF THE STREAM FLOW IS DIVERTED AWAY FROM CONSTRUCTION ACTIVITY THE MATERIAL ORIGINALLY EXCAVATED FROM THE TRENCH MAY BE USED TO BACKFILL THE TRENCH.
- RESTORATION SHOULD INCLUDE THE RE-ESTABLISHMENT OF CHANNEL CONTOURS.

DIRECTIONAL BORE STREAM CROSSING CONDITIONS

- FRAC-OUT CONTINGENCY PLAN FOR HORIZONTAL DRILLING, AND ADHERENCE TO THE PLAN, IS REQUIRED.

ARCHAEOLOGICAL/HISTORICAL RESOURCES

- CONTRACTORS AND SUBCONTRACTORS ARE REQUIRED UNDER OHIO REVISED CODE SECTION 149.53 TO NOTIFY THE OHIO HISTORICAL SOCIETY AND THE OHIO HISTORIC SITE PRESERVATION BOARD OF ARCHAEOLOGICAL DISCOVERIES LOCATED IN THE PROJECT AREA, AND TO COOPERATE WITH THOSE ENTITIES IN ARCHAEOLOGICAL AND HISTORIC SURVEYS AND SALVAGE EFFORTS IF SUCH DISCOVERIES ARE UNCOVERED WITHIN THE PROJECT AREA.

CONTACT: OHIO HISTORIC PRESERVATION OFFICE
PHONE: 614-298-2000

PROHIBITED CONSTRUCTION ACTIVITIES

- DISPOSING OF EXCESS OR UNSUITABLE EXCAVATED MATERIAL IN WETLANDS OR FLOOD PLAINS EVEN WITH THE PERMISSION OF THE PROPERTY OWNER;
- LOCATING STOCKPILE STORAGE AREAS IN ENVIRONMENTALLY SENSITIVE AREAS;
- INDISCRIMINATE, ARBITRARY, OR CAPRICIOUS OPERATION OF EQUIPMENT IN ANY STREAMS OR STREAM CORRIDORS, ANY WETLANDS, ANY SURFACE WATERS, OR OUTSIDE THE EASEMENT LIMITS;
- PUMPING OF SEDIMENT-LADEN WATER FROM TRENCHES OR OTHER EXCAVATIONS DIRECTLY INTO ANY SURFACE WATERS, ANY STREAM CORRIDORS, ANY WETLANDS, OR STORM SEWERS; ALL SUCH WATER WILL BE PROPERLY FILTERED OR SETTLED TO REMOVE SILT PRIOR TO RELEASE;
- DISCHARGING POLLUTANTS SUCH AS CHEMICALS, FUELS, LUBRICANTS, BITUMINOUS MATERIALS, RAW SEWAGE AND OTHER HARMFUL WASTE INTO OR ALONGSIDE OF RIVERS, STREAMS, IMPOUNDMENTS, OR INTO NATURAL OR MAN-MADE CHANNELS LEADING THERETO;
- DISPOSING OF TREES, BRUSH AND OTHER DEBRIS IN ANY STREAM CORRIDOR, ANY WETLANDS, ANY SURFACE WATERS, OR AT UNSPECIFIED LOCATIONS;
- OPEN BURNING OF PROJECT DEBRIS WITHOUT A PERMIT;
- DISCHARGING INJURIOUS SILICA DUST CONCENTRATIONS INTO THE ATMOSPHERE RESULTING FROM BREAKING, CUTTING, CHIPPING, DRILLING, BUFFING, GRINDING, POLISHING, SHAPING OR SURFACING CLOSER THAN 200 FEET TO PLACES OF RESIDENCES OR COMMERCIAL, PROFESSIONAL, QUASI-PUBLIC OR PUBLIC PLACES OF HUMAN OCCUPATION;
- STORING CONSTRUCTION EQUIPMENT AND VEHICLES AND/OR STOCKPIILING CONSTRUCTION MATERIALS ON PROPERTY, PUBLIC OR PRIVATE, NOT PREVIOUSLY SPECIFIED ON THE PLANS BY THE ENGINEER FOR SUCH PURPOSES;
- RUNNING WELL POINT OR PUMP DISCHARGE LINES THROUGH PRIVATE PROPERTY OR PUBLIC PROPERTY AND RIGHTS-OF-WAY WITHOUT THE WRITTEN PERMISSION OF THE PROPERTY OWNER AND THE CONSENT OF THE ENGINEER.
- OPERATIONS ENTAILING THE USE OF VIBRATORY HAMMERS OR COMPACTORS OUTSIDE THE HOURS OF 8:00 AM AND 5:00 PM OR OUTSIDE THE HOURS ALLOWED FOR CONSTRUCTION BY LOCAL ORDINANCES OR REGULATIONS; AND
- CLOSING OFF CLEAR ACCESS TO ANY PUBLIC ALLEY, STREET, ROAD, AVENUE OR BOULEVARD WITHOUT THE PRIOR CONSENT OF MUNICIPAL OFFICIALS AND THE ENGINEER, AND CLOSING CLEAR ACCESS:
 - BY FIRE PROTECTION EQUIPMENT AND EMERGENCY VEHICLES;
 - BY THE PUBLIC TO ANY COMMERCIAL OR PROFESSIONAL PLACE OF BUSINESS, QUASI PUBLIC OR PUBLIC ESTABLISHMENT, OR PLACE OF RESIDENCE; OR
 - BY VEHICLES TO DRIVEWAYS WITHOUT THE PROVISION OF ALTERNATIVE MEANS OF BUILDING INGRESS AND EGRESS.



ENVIRONMENTAL CONDITIONS AND
GENERAL NOTES

NORTHWESTERN WATER & SEWER DISTRICT, OHIO
MCCOMB WATER LINE REPLACEMENT - PHASE 3 - WL-2818

BY

REVISIONS AFTER ISSUED FOR BID

DATE
NO. 1 2 3 4 5

Jones & Henry
Engineers, Ltd.



Fluid thinking®.
www.JHeng.com

JOB NO. 796-7813.001

SCALE NONE

THIS LINE SCALES IF WHEN
PLOTTED TO NOTED SCALE

DESIGNED	DRAWN	CHECKED
EAF	SAW	TAB

STATUS: ISSUED FOR BID


DATE: SEPTEMBER 2021

SHEET NO.

EC-1

29 OF 30

TOL-7813001EC01
9/16/2021 11:46 AM
9/16/2021 11:46 AM

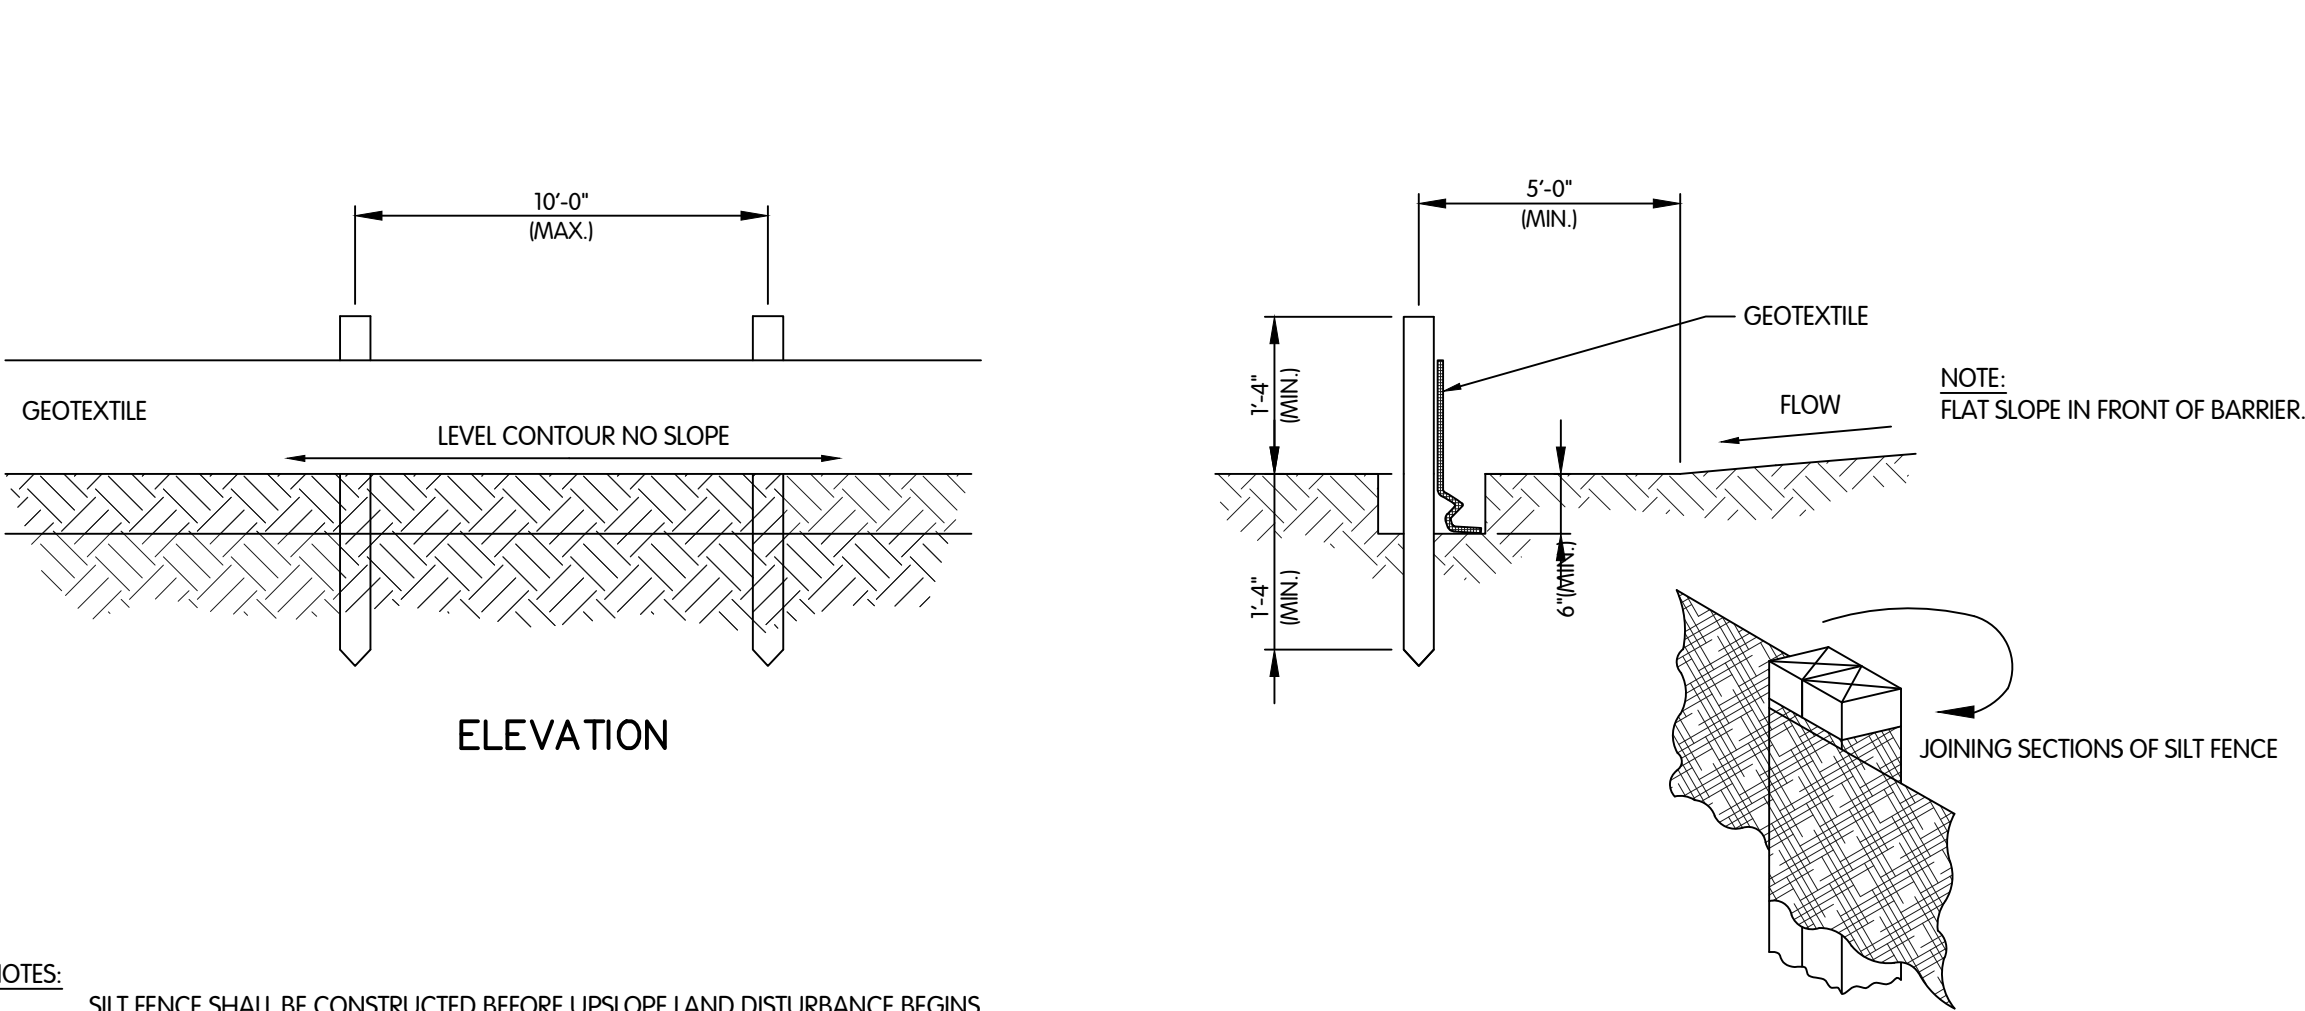

NOTES:


- SILT FENCE SHALL BE CONSTRUCTED BEFORE UPSLOPE LAND DISTURBANCE BEGINS.
- ALL SILT FENCE SHALL BE PLACED AS CLOSE TO THE CONTOUR AS POSSIBLE SO THAT WATER WILL NOT CONCENTRATE AT LOW POINTS IN THE FENCE AND SO THAT SMALL SWALES OR DEPRESSIONS WHICH MAY CARRY SMALL CONCENTRATED FLOWS TO THE SILT FENCE ARE DISSIPATED ALONG ITS LENGTH.
- TO PREVENT WATER PONDED BY THE SILT FENCE FROM FLOWING AROUND THE ENDS, EACH END SHALL BE CONSTRUCTED UPSLOPE SO THAT THE ENDS ARE AT A HIGHER ELEVATION.
- WHERE POSSIBLE, SILT FENCE SHALL BE PLACED ON THE FLATTEST AREA AVAILABLE.
- WHERE POSSIBLE, VEGETATION SHALL BE PRESERVED FOR 5 FT. (OR AS MUCH AS POSSIBLE) UPSLOPE FROM THE SILT FENCE. IF VEGETATION IS REMOVED, IT SHALL BE REESTABLISHED WITHIN 7 DAYS FROM THE INSTALLATION OF THE FENCE.
- SOIL STOCKPILES OR OTHER SOURCES OF SEDIMENT SHALL HAVE SILT FENCE PROTECTION.
- THE SILT FENCE SHALL BE PLACED IN A TRENCH CUT A MINIMUM OF 6" DEEP. THE TRENCH SHALL BE CUT WITH A TRENCHER, CABLE LAYING MACHINE, OR OTHER SUITABLE DEVICE WHICH WILL ENSURE AN ADEQUATELY UNIFORM TRENCH DEPTH.
- THE SILT FENCE SHALL BE PLACED WITH THE STAKES ON THE DOWN SLOPE SIDE OF THE GEOTEXTILE AND SO THAT 8" OF CLOTH ARE BELOW THE GROUND SURFACE. EXCESS MATERIAL SHALL LAY ON THE BOTTOM OF THE 6" DEEP TRENCH. THE TRENCH SHALL BE BACK FILLED AND COMPACTED.
- SEAMS BETWEEN SECTIONS OF SILT FENCE SHALL BE OVERLAPPED WITH THE END STAKES OF EACH SECTION WRAPPED TOGETHER BEFORE DRIVING INTO THE GROUND.
- MAINTENANCE-- SILT FENCE SHALL ALLOW RUNOFF TO PASS ONLY AS DIFFUSE FLOW THROUGH THE GEOTEXTILE. IF RUNOFF OVER TOPS THE SILT FENCE, FLOWS UNDER OR AROUND THE ENDS, OR IN ANY OTHER WAY BECOMES A CONCENTRATED FLOW, ONE OF THE FOLLOWING SHALL BE PERFORMED, AS APPROPRIATE:
 - THE LAYOUT OF THE SILT FENCE SHALL BE CHANGED.
 - ACCUMULATED SEDIMENT SHALL BE REMOVED.
 - OTHER PRACTICES SHALL BE INSTALLED.

CRITERIA FOR SILT FENCE MATERIALS:



- FENCE POSTS - THE LENGTH SHALL BE A MINIMUM OF 32" LONG. WOOD POST WILL BE 2" X 2" HARDWOOD OF SOUND QUALITY. THE MAXIMUM SPACING BETWEEN POSTS SHALL BE 10 FT.
- SILT FENCE FABRIC (SEE CHART BELOW):

FABRIC PROPERTIES	VALUES	TEST METHOD
GRAB TENSILE STRENGTH	90 LB. MINIMUM	ASTM D 1682
MULLEN BURST STRENGTH	190 P.S.I. MINIMUM	ASTM D 3786
SLURRY FLOW RATE	0.3 GAL./MIN./FT. ² MAX.	
EQUIVALENT OPENING SIZE	40-80	US STD. SIEVE CW-02215
ULTRAVIOLET RADIATION STABILITY	90% MINIMUM	ASTM-G-26

SILT FENCE
NTS

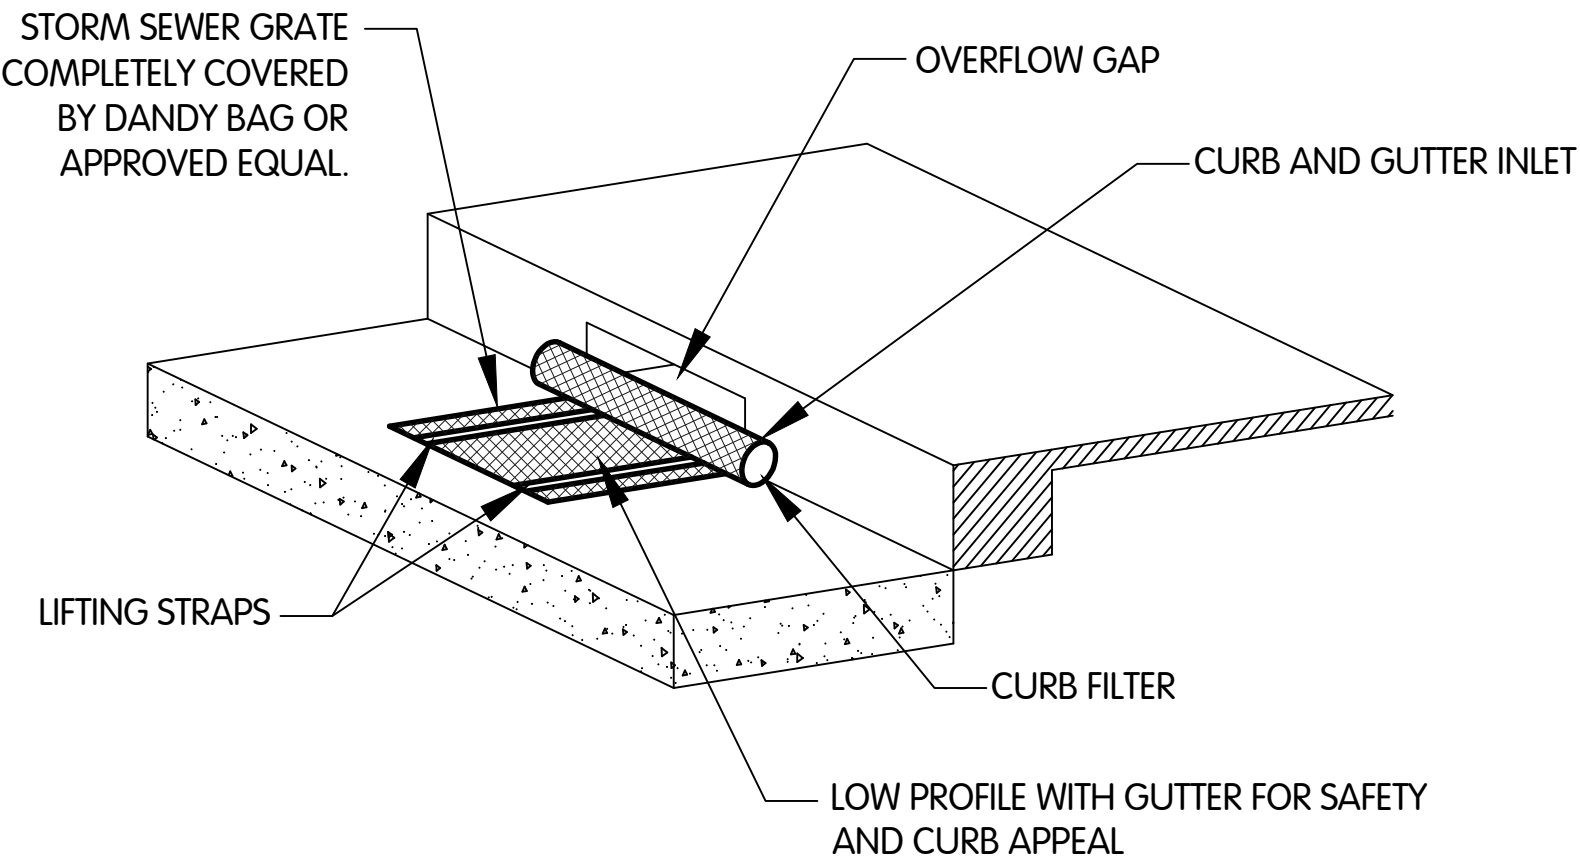

INLET PROTECTION FOR DRAINS WITH HOOD

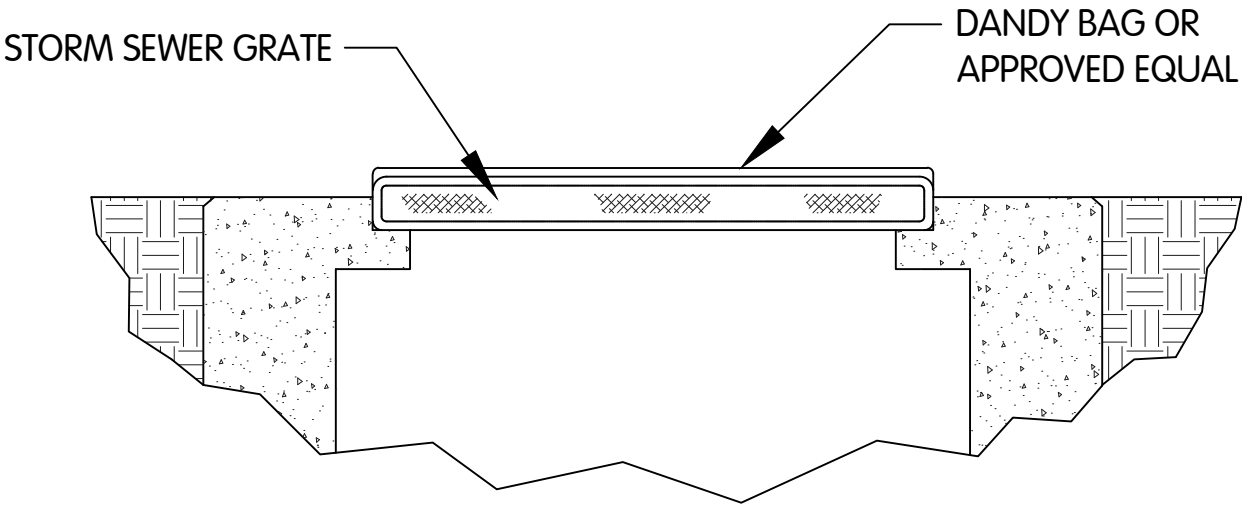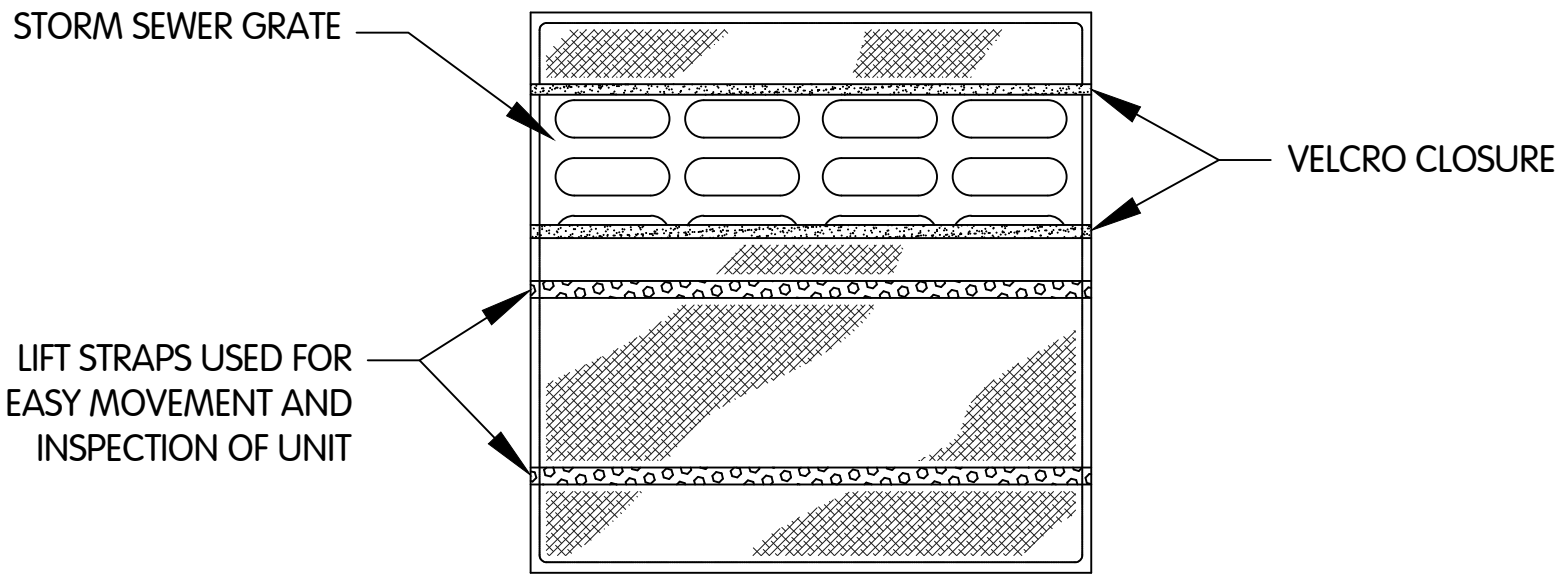

INLET PROTECTION FOR DRAINS
WITHOUT HOOD

NOTES:

- INLET PROTECTION SHALL BE CONSTRUCTED EITHER BEFORE UPSLOPE LAND DISTURBANCE BEGINS OR BEFORE THE STORM SEWER BECOMES ACTIVE IN THE CASE OF NEW CONSTRUCTION.
- ALL STORMWATER INLETS THAT RECEIVE DRAINAGE FROM AREAS DISTURBED BY THE WORK SHALL RECEIVE INLET PROTECTION.



EROSION CONTROL DETAILS
NORTHWESTERN WATER & SEWER DISTRICT, OHIO
MCCOMB WATER LINE REPLACEMENT - PHASE 3 - WL-2818



JOB NO. 796-7813.001

SCALE AS NOTED

THIS LINE SCALES IT WHEN PLOTTED TO NOTED SCALE

DESIGNED	DRAWN	CHECKED
SAF	SAW	TAB

STATUS: ISSUED FOR BID

DATE: SEPTEMBER 2021

SHEET NO.
EC-2
30 OF 30